


SURVEY BLOCK 1/2 12 AND  
PART BLOCK 12 CASSEL ADD  
McPHERSON, KANSAS

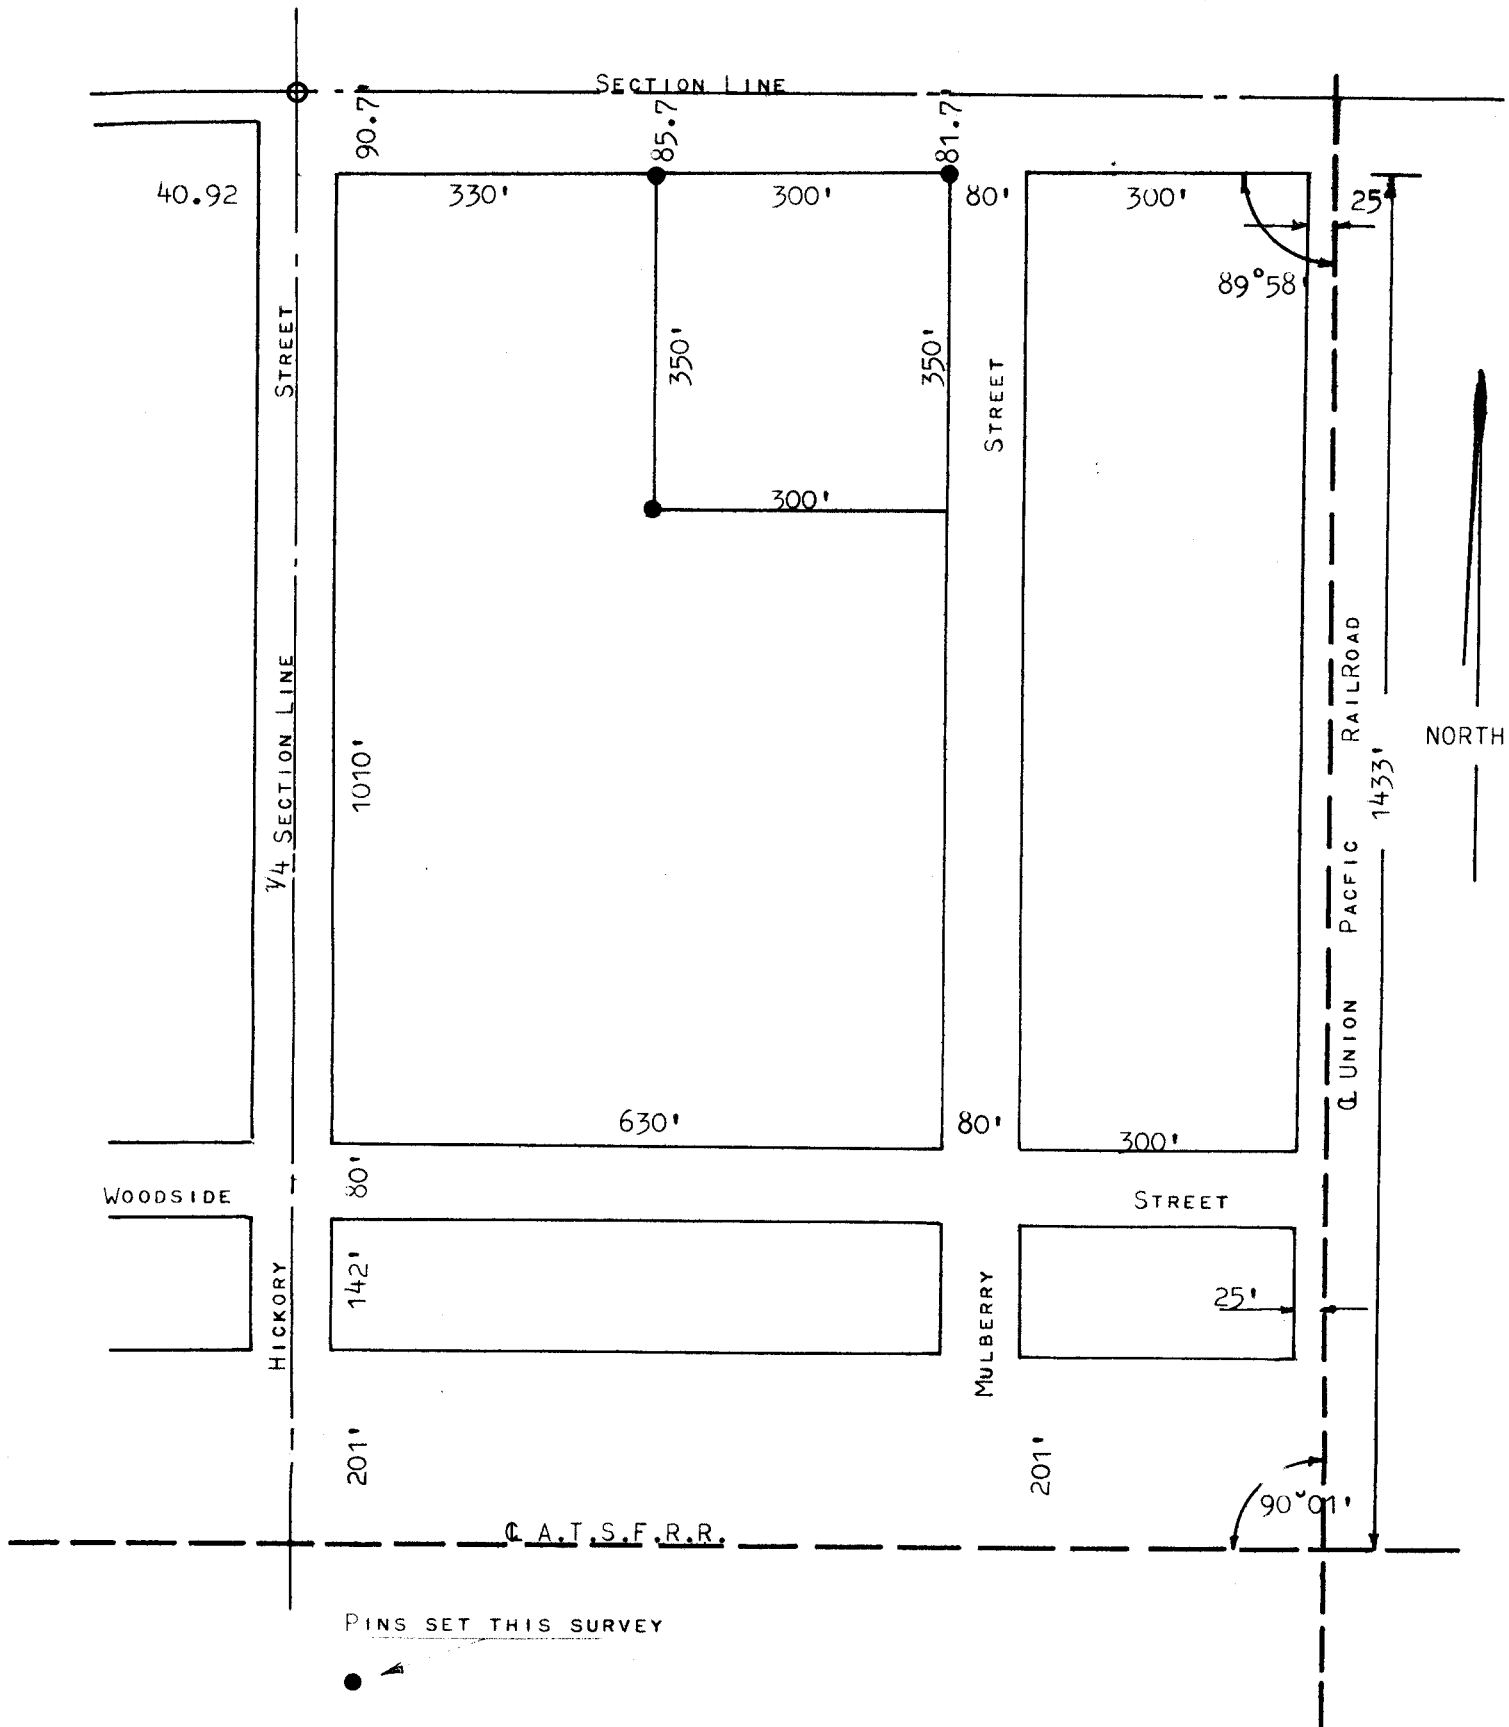

STATE OF KANSAS  
COUNTY OF MCPHERSON S.S.

I FRANCIS R. RANKIN, COUNTY ENGINEER OF MCPHERSON, KANSAS, DO HEREBY  
CERTIFY THAT UNDER MY SUPERVISION A SURVEY WAS MADE OF BLOCK 1/2 12 AND  
PART OF BLOCK 12 OF CASSEL ADDITION TO THE CITY OF MCPHERSON. AND THE  
ABOVE PLAT IS A TRUE EXHIBIT OF SAID SURVEY, AS FAR AS IT IS KNOWN TO ME.

SIGNED THIS 15 DAY OF FEBRUARY, 1965

FRANCIS R. RANKIN  
COUNTY ENGINEER  
MCPHERSON, KANSAS



MICROFILM