


PLAT OF SURVEY

HELLER BOUNDARY SURVEYS

WILLIAM B. HELLER, R.L.S.~734 N. 1ST.ST., LINDSBORG, KS. 67456
HOME PHONE: 1-785-227-2759 ~ CELLULAR: 1-785-227-5279

SURVEY FOR SAM & CONNIE HOLLOWAY
NOVEMBER 2, 2001

CHURCH ADDITION
TO THE CITY OF
LINDSBORG, KS

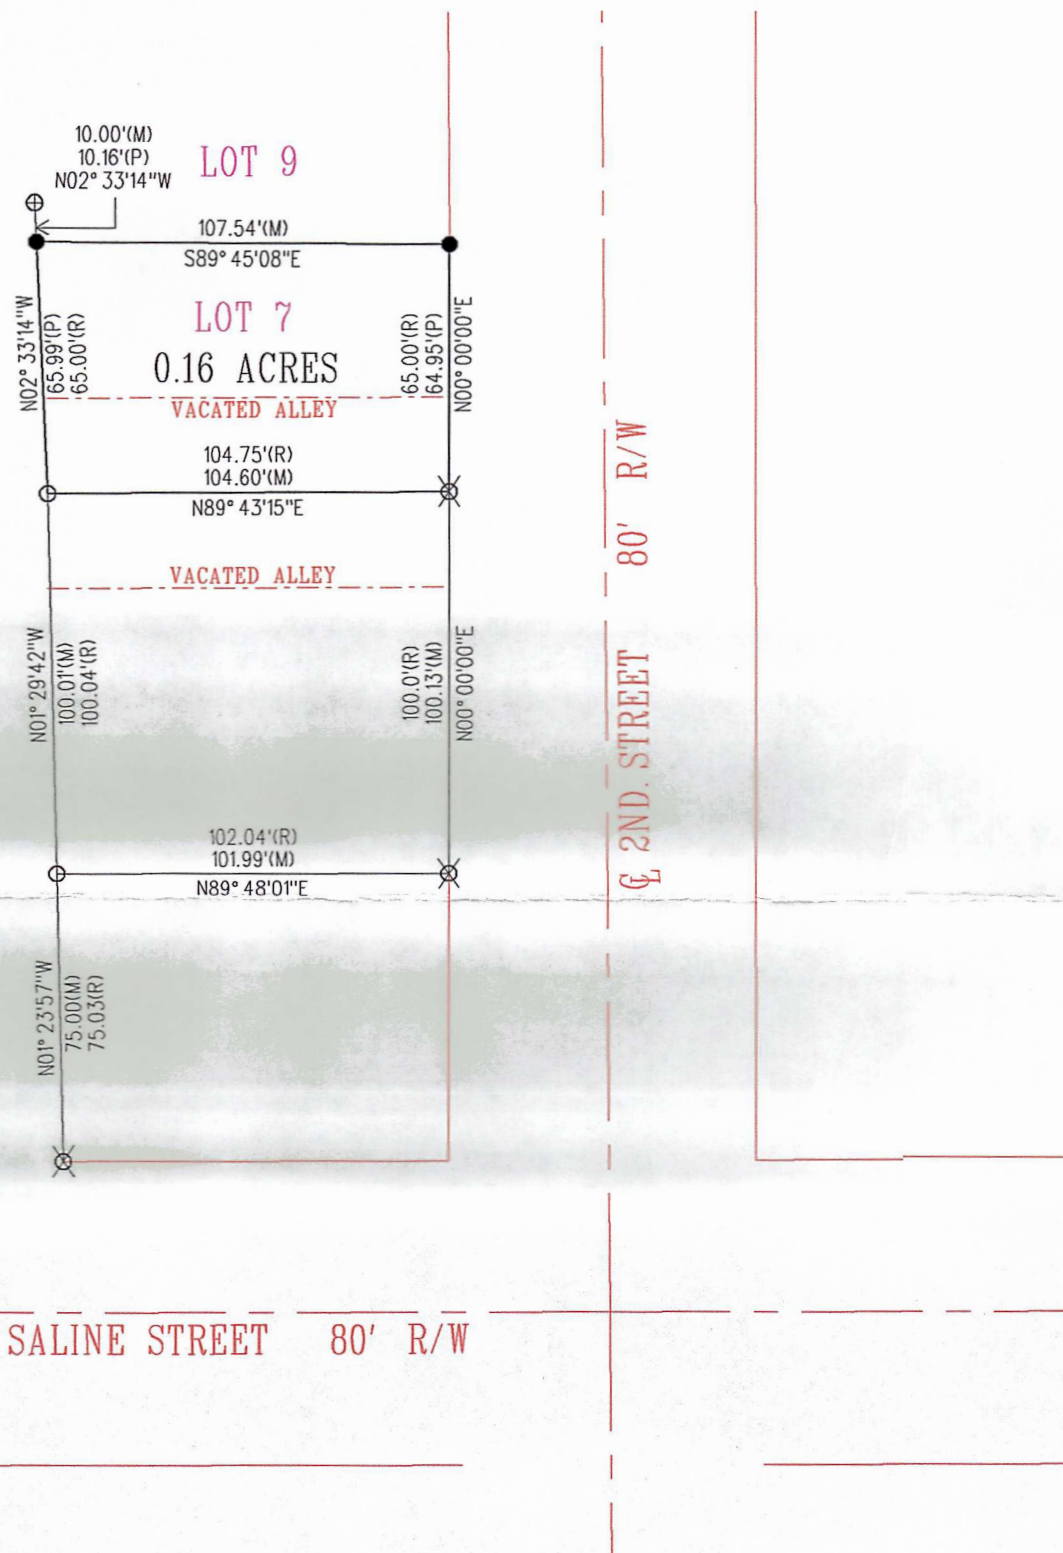


LEGEND

- = SET 1/2" REBAR W/ PLASTIC CAP
- = FOUND 5/8" REBAR
- ⊗ = FOUND 3/4" IRON PIPE
- ⊕ = FOUND 1 1/4" IRON PIPE
- R/W = RIGHT OF WAY
- (M) = MEASURED
- (R) = RECORDED
- (P) = PRORATED



SCALE: 1"=50'

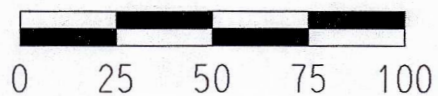

BEARINGS ASSUMED