
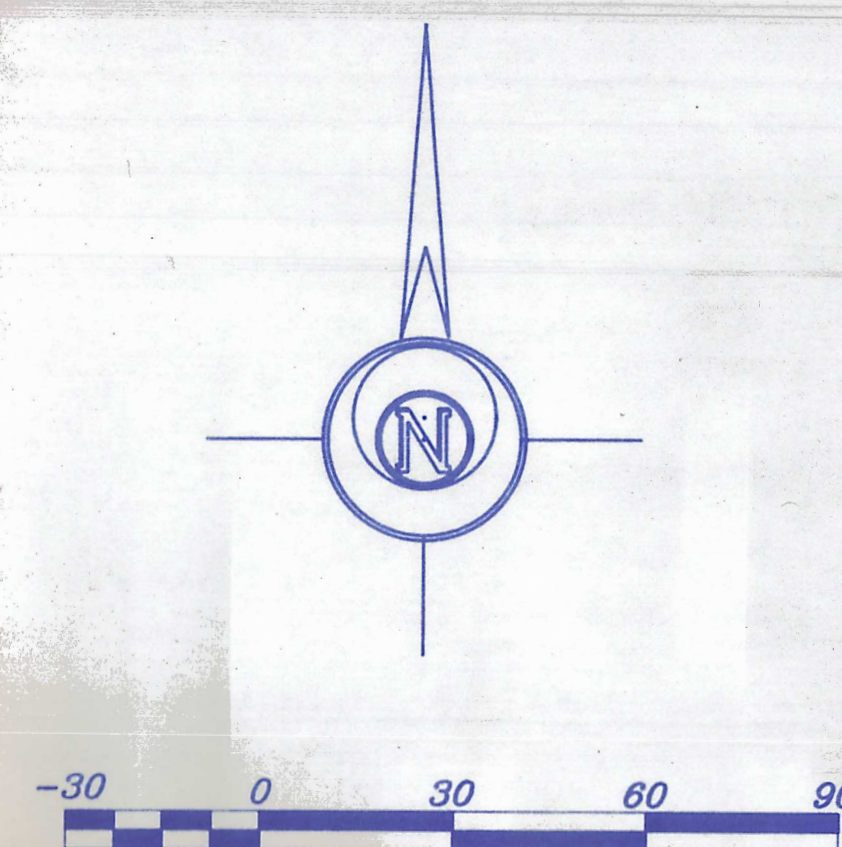


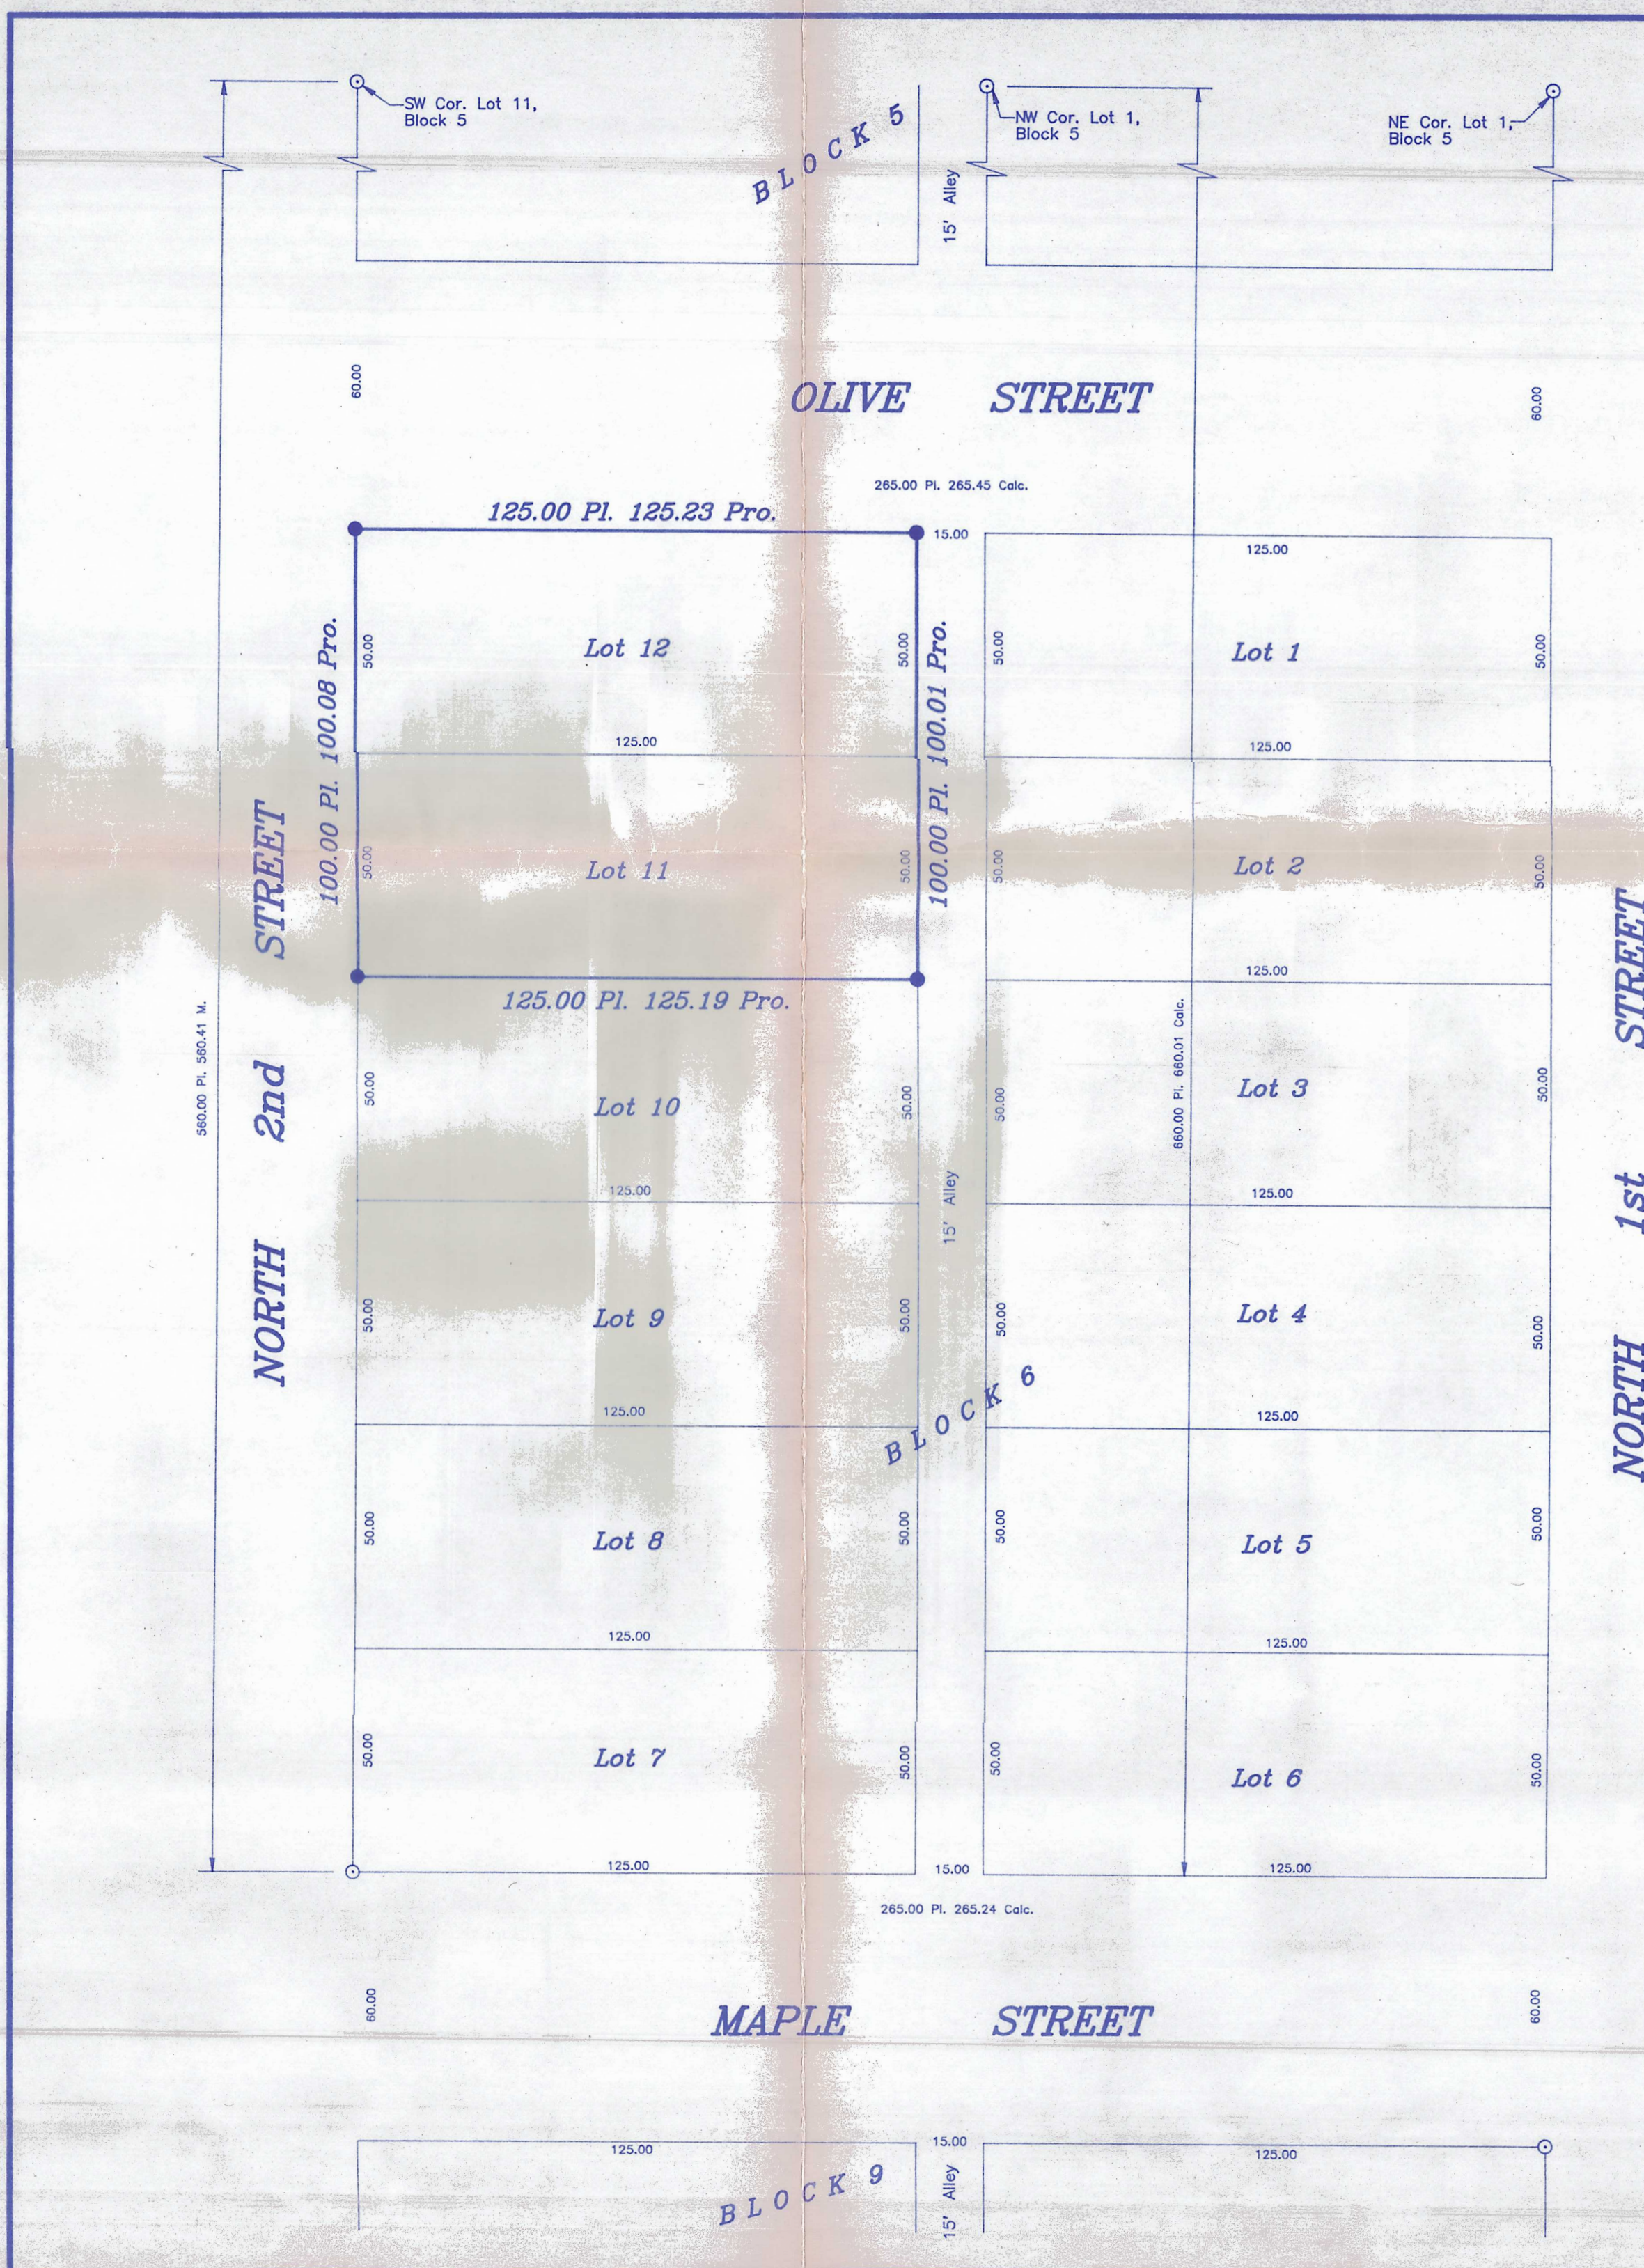

LEGEND
○ - Subdivision Monument Found
● - 5/8" x 24" Iron Rebar Set
Pl. - Plotted
M. - Measured
Pro. - Prorated

DESCRIPTION: Lots 11 and 12, Block 6, Investment an Addition to the City of Canton, McPherson County, Kansas.

SURVEYOR'S CERTIFICATE:
I hereby certify this plot to be a true, correct and complete representation of the property described hereon, as surveyed under my supervision, this 8th day of September, 1992.

Daniel E. Garber
Daniel E. Garber RLS 683



ROGER WILKENING

GARBER SURVEYING SERVICE, P.A.

423 WEST FIRST AVENUE
HUTCHINSON, KANSAS 67501 316-665-7032

LOTS 11 AND 12, BLOCK 6
CANTON, KANSAS

Scale: 1"=30'
Date: 08/08/1992

Job No.: G92-1060
Sheet 1 of 1 Sheets