




Garber Surveying Service, P.A.

423 West 1st Ave. • Hutchinson, Kansas 67501
Phone 316 665-7032 • FAX 316 663-7401

Project No. G97-802

SURVEY FOR: RYON CAREY

DESCRIPTION: The West 77.0 feet of Lots 9 and 10, Block 12, Original Town of Canton, McPherson County, Kansas.

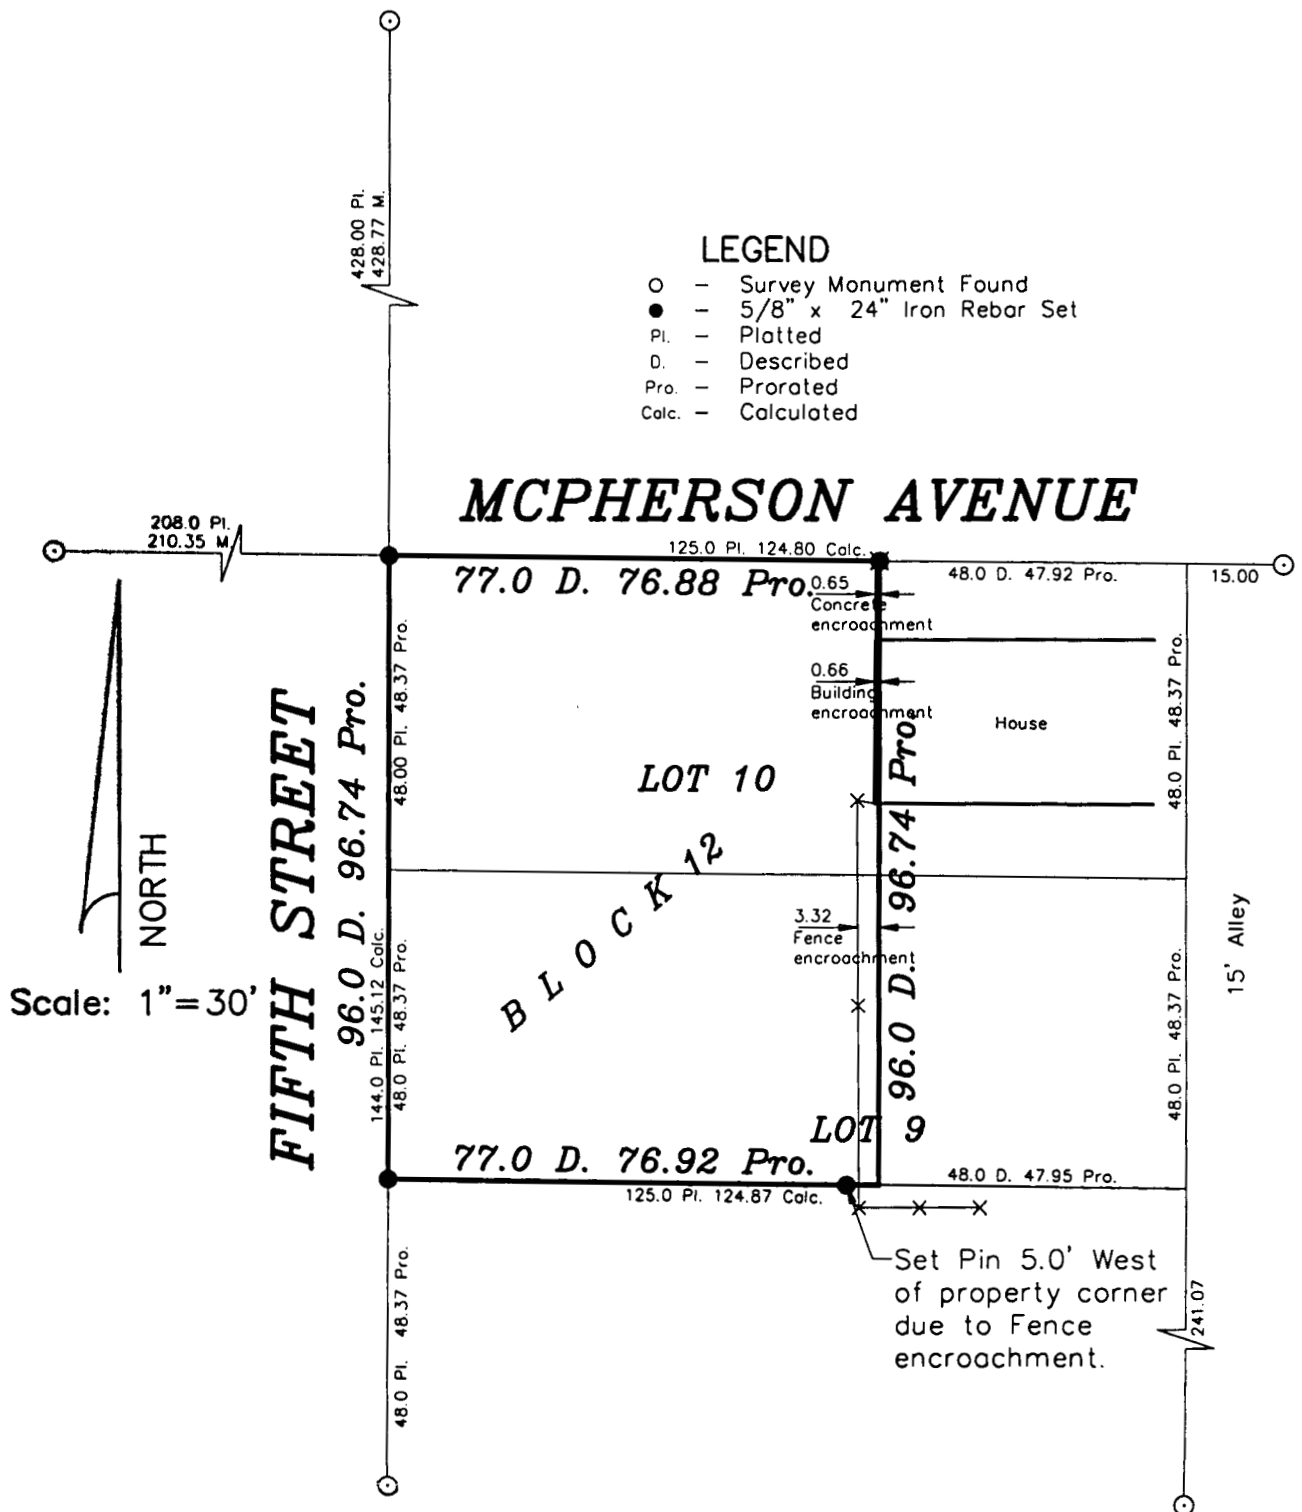

DATE OF FIELD WORK: October 6, 1997

SURVEYOR'S CERTIFICATE:

I hereby certify this plat to be a true, correct and complete representation of the property described above as surveyed under my supervision.
Dated: October 10, 1997

Copyright © 1997 Garber Surveying Service, P.A.

Daniel E. Garber
Daniel E. Garber RLS #6830 SURVEYOR
DANIEL E. GARBER
REGISTERED
LS-683
KANSAS

10.13-97