
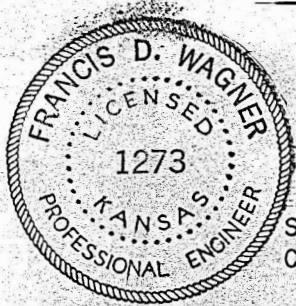


A SURVEY OF LOT 7 BLOCK 10
MCALLISTER'S ADDITION
CANTON, KANSAS

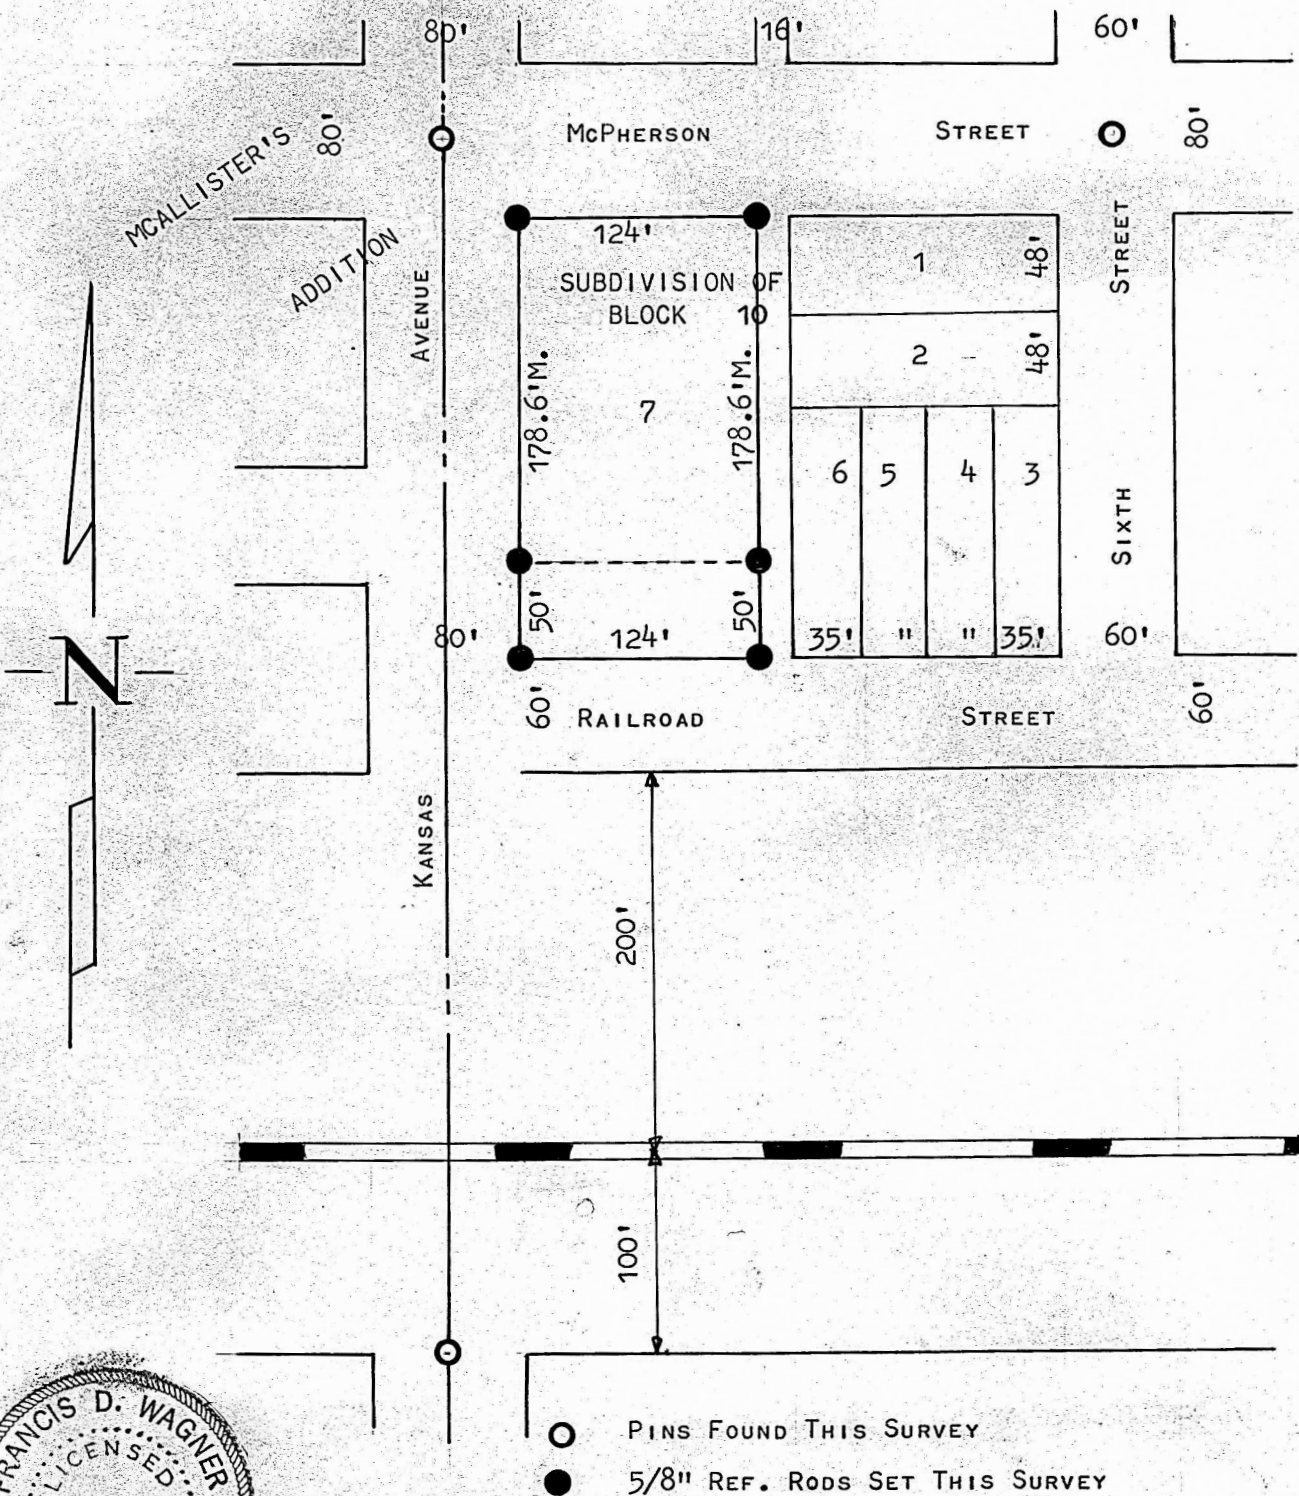

STATE OF KANSAS -)
COUNTY OF McPHERSON) SS

I, FRANCIS D. WAGNER, COUNTY ENGINEER OF McPHERSON, COUNTY, KANSAS DO HEREBY CERTIFY THAT I DID CAUSE TO BE DONE ON THE 22ND DAY OF AUGUST, 1960, A SURVEY OF THE SOUTH 50' FEET AND ESTABLISH THE CORNERS TO LOT 7 BLOCK 10 MCALLISTER'S SUBDIVISION OF CANTON, KANSAS, AND THAT THE ACCOMPANYING PLAT IS A TRUE EXHIBIT OF SAID SURVEY.

Francis D. Wagner

FRANCIS D. WAGNER
COUNTY ENGINEER
McPHERSON COUNTY

23 AUGUST, 1960

NOTE: ORIGINAL PLAT OF MCALLISTER'S ADD. AND SUB-DIVISION OF BLOCK 10 BY ORDINANCE OF CITY OF CANTON ARE IN ERROR. ABOVE SURVEY IS MADE FROM RECORD ON ORIGINAL PLAT.

MICROFILM