


McALLISTER SURVEY

LOT 5

CANTON, KANSAS

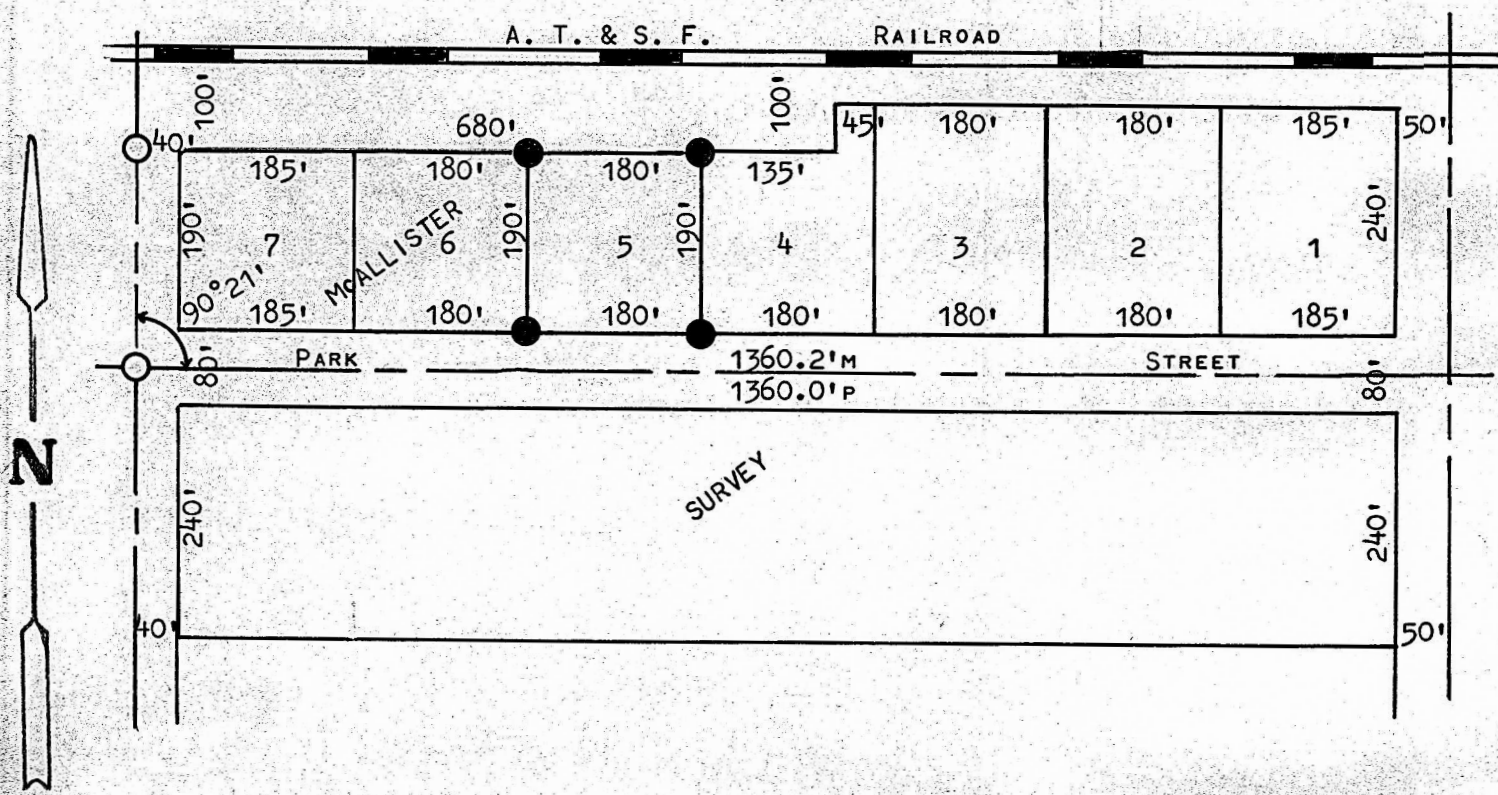

- PINS SET THIS SURVEY
- PINS FOUND THIS SURVEY

STATE OF KANSAS)
COUNTY OF McPHERSON)

I, MELVIN FERGUSON, REGISTERED LAND SURVEYOR OF THE STATE OF KANSAS, DO HEREBY CERTIFY THAT UNDER MY SUPERVISION A SURVEY WAS MADE OF LOT 5, McALLISTER SURVEY TO THE CITY OF CANTON, KANSAS, AND THAT THE ACCOMPANYING PLAT IS A TRUE EXHIBIT OF SAID SURVEY AS FAR AS IT IS KNOWN TO ME.

SURVEY CALLED FOR BY RICHARD PANKRATZ.

SIGNED ON THE 24th DAY OF JANUARY 1974.

Melvin Ferguson
MELVIN FERGUSON

REGISTERED LAND SURVEYOR
McPHERSON, KANSAS

