


1360' P.
1360' M.

COM. COR. 16, 15
21 & 22, 19, 1
PER. SURVEY No.
106

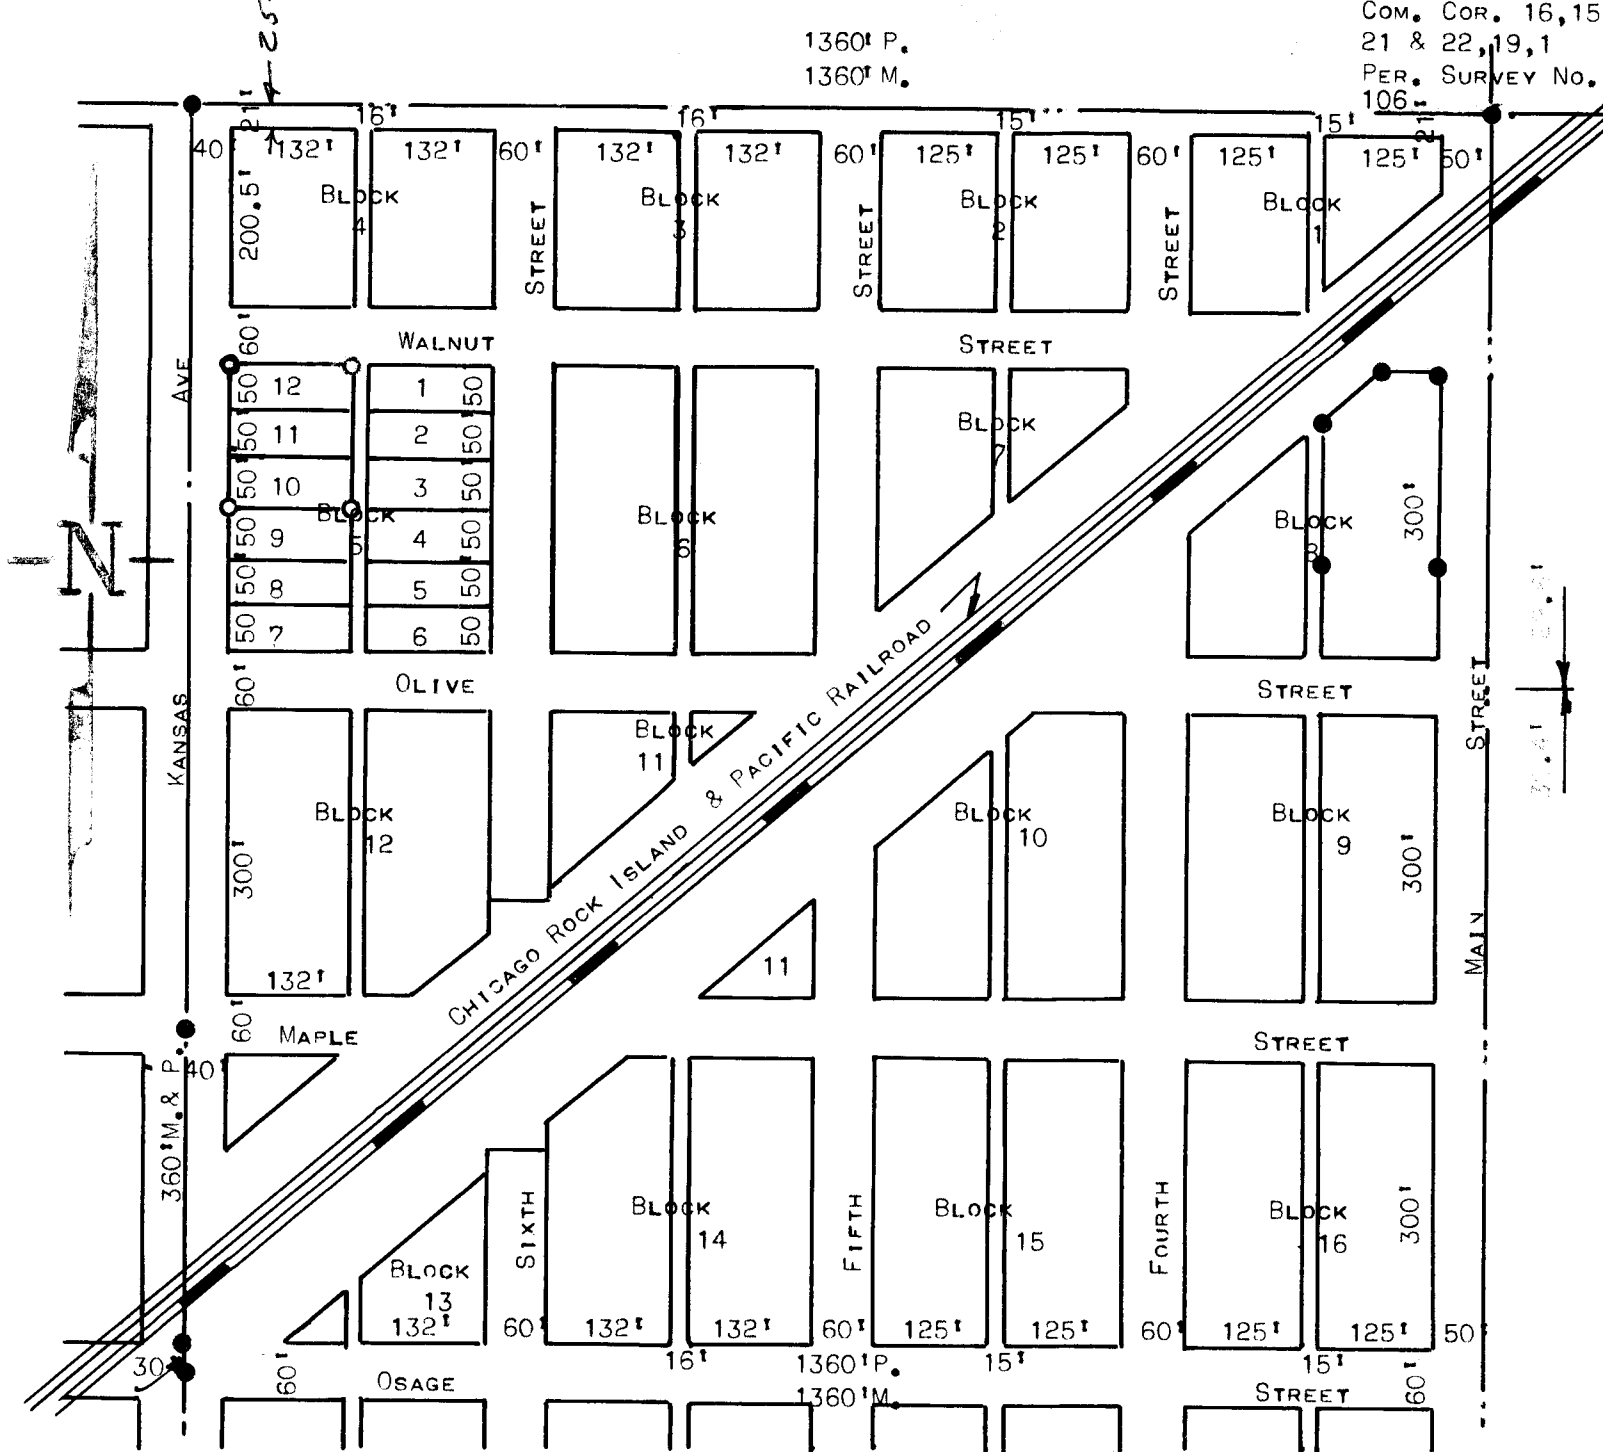

○ PINS SET ON SURVEY

● PINS IN PLACE

$\frac{1}{4}$ COR. 21 & 22
19-1

USED AS EST. ON
PER. SURVEY No. 107

STATE OF KANSAS)
COUNTY OF MCPHERSON) SS

I, FRANCIS D. WAGNER, COUNTY ENGINEER OF MCPHERSON COUNTY, KANSAS DID CAUSE TO BE DONE ON THE 29TH DAY OF MARCH, 1956 A SURVEY OF LOTS 10, 11 & 12 OF BLOCK 5, CANTON IMPROVEMENT COMPANYS ADDITION TO THE CITY OF CANTON AND THAT THE ACCOMPANYING PLAT IS A TRUE EXHIBIT OF SAID SURVEY.

APRIL 4 1956

Francis D. Wagner
FRANCIS D. WAGNER