



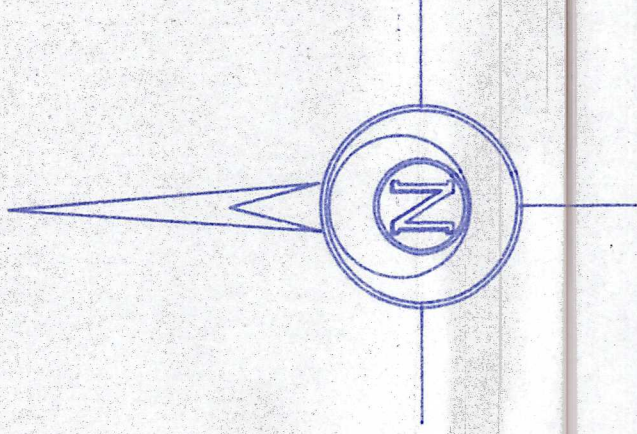

- LEGEND
- Survey Monument Found
 - 5/8" x 1/2" Iron Rebar Set
 - Desc. - Described
 - M. - Measured

McPHERSON STREET

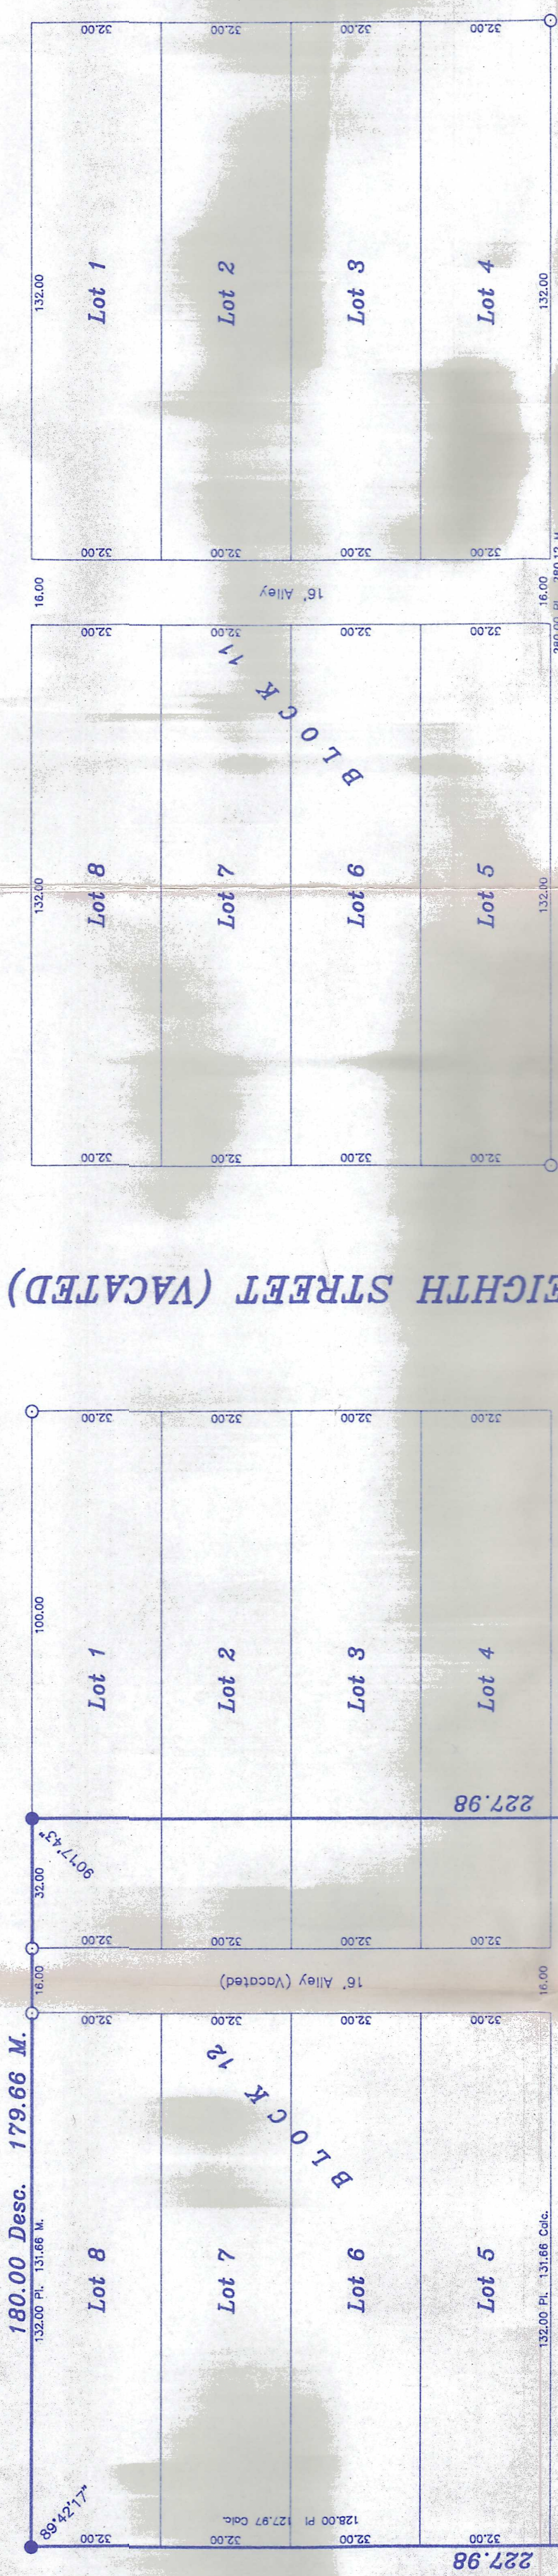

KANSAS AVENUE

DESCRIPTION

The West 32 feet of Lots One (1) to Four (4) inclusive, and all of Lots Five (5) to Eight (8) inclusive, Block Twelve (12), McAlister's First Addition to Canton, together with the North Half of Railroad Street abutting said lots and reverting thereto by reason of vacation, but not including any part of Ninth Street, now vacated, which abuts said Lots Five (5) to Eight (8), McPherson County, Kansas.

AND ALSO:

The North 40 feet of the East 289 feet of Block Thirteen (13), McAlister's First Addition to Canton, together with the South Half (1/2) of Railroad street abutting said portion of Block Thirteen (13), and reverting thereto by reason of vacation, McPherson County, Kansas.

AND ALSO:

The North 40 feet of the West 180 feet of Block Thirteen (13), McAlister's First Addition to Canton, together with the South Half (1/2) of Railroad Street abutting said portion of Block Thirteen (13) and reverting thereto by reason of vacation, Canton, McPherson County, Kansas.

SURVEYOR'S CERTIFICATE:

I hereby certify this plat to be a true, correct and complete representation of the property described hereon, as surveyed under my supervision, this 1st day of March, 1995.

Daniel E. Garber
Daniel E. Garber RLS #683

RAILROAD STREET (NEW LOCATION)

20,291.340 S.F.

40,958.096 S.F.

NINTH STREET (VACATED)

NF 65-25

CANTON
ENTERPRISES

GARBER SURVEYING SERVICE, P.A.

438 WEST FIRST AVENUE
HITCHCOCK, KANSAS 67501
Ph. 316-686-7082 Fax 316-688-7401

A PORTION OF BLOCK 12 & 13
McALLISTERS ADDITION TO THE
CITY OF CANTON, KANSAS

Drawn By: TJK
Scale: 1"=30'
Date: 03/01/1995
Checked By: DBC
Job No.: 695-0067
Sheet 1 of 1 Sheets