



Garber Surveying Service, P.A.

2908 North Plum St.
Hutchinson, Kansas 67502
Phone 620 665-7032 • FAX 620 663-7401

511 North Poplar St.
Newton, Kansas 67114
Phone 316 283-5053 • FAX 316 283-5073


115 East Marlin
McPherson, Kansas 67460
Phone 620 241-4441 • FAX 620 241-4458

Project No. G2015-410

SURVEY FOR: JOHN SHEARER

DESCRIPTION: Lot Three (3) and the North Fifteen (15) feet of Lot Four (4), Block Four (4), Investment Addition to the City of Canton, McPherson County, Kansas.

EAST WALNUT STREET

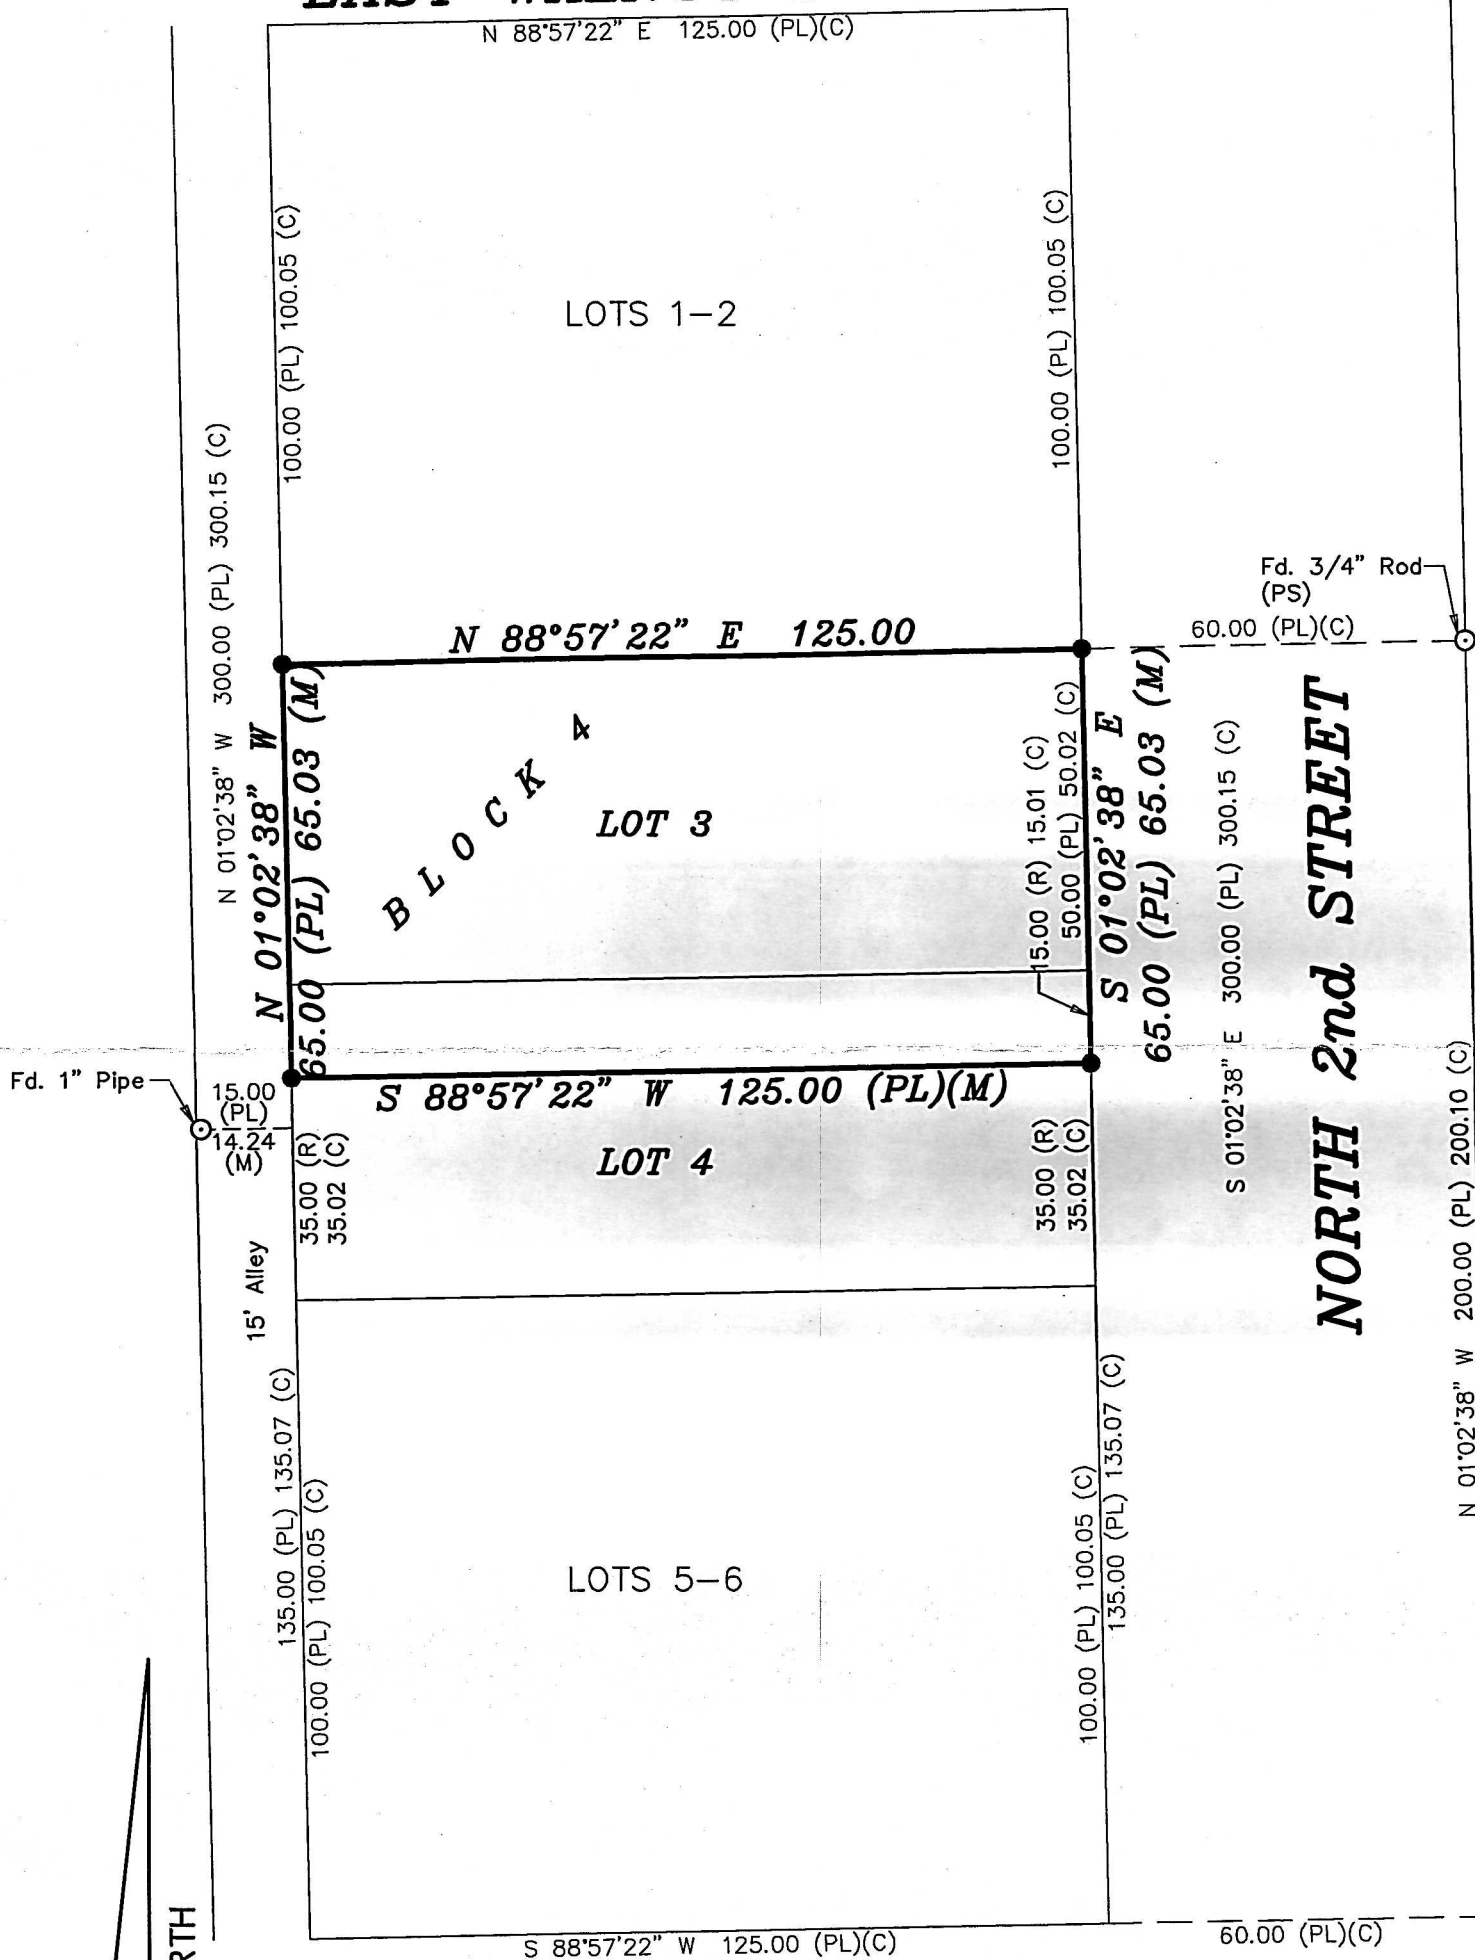

LEGEND

- - Survey Monument Found
- - 5/8" x 24" Iron Rebar Set w/G.S.S. Cap
- (C) - Calculated
- (M) - Measured
- (PL) - Platted
- (PS) - Previous Survey G92-1060 8/8/1992 Garber Surveying
- (R) - Record measurement

Fd. 5/8" Rebar w/ GSS Cap (PS)

Scale: 1"=30'

BASIS OF BEARING
= NAD 83 KANSAS
SOUTH ZONE

DATE OF FIELD WORK: June 17, 2015

SURVEYOR'S CERTIFICATE:

I hereby certify this plat to be a true, correct and complete representation of the property described above as surveyed under my supervision.

Dated: July 8, 2015

NICHOLAS D. SCHMIDT
LICENSED
KANSAS
LAND SURVEYOR
LS #1492
7/8/15