



PLAT OF SURVEY

HELLER BOUNDARY SURVEYS

WILLIAM B. HELLER, R.L.S.~734 N. 1ST.ST., LINDSBORG, KS. 67456
HOME PHONE: 1-785-227-2759 ~ CELLULAR: 1-785-227-5279

LOT SPLIT FOR DUPLEX LOCATED IN
LOT 1, BLOCK 1, HOME TELEPHONE ADDITION,
TO THE CITY OF GALVA, KANSAS,
ALL IN THE NORTH 1/2, SEC 21, T19S, R2W, 6TH P.M.

AUGUST 17, 2001

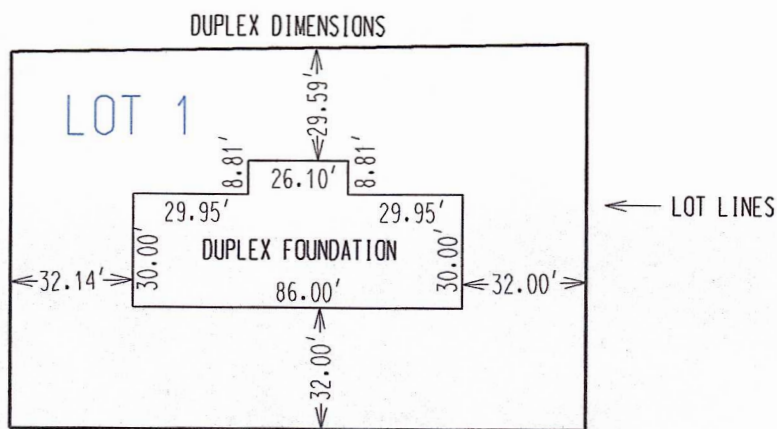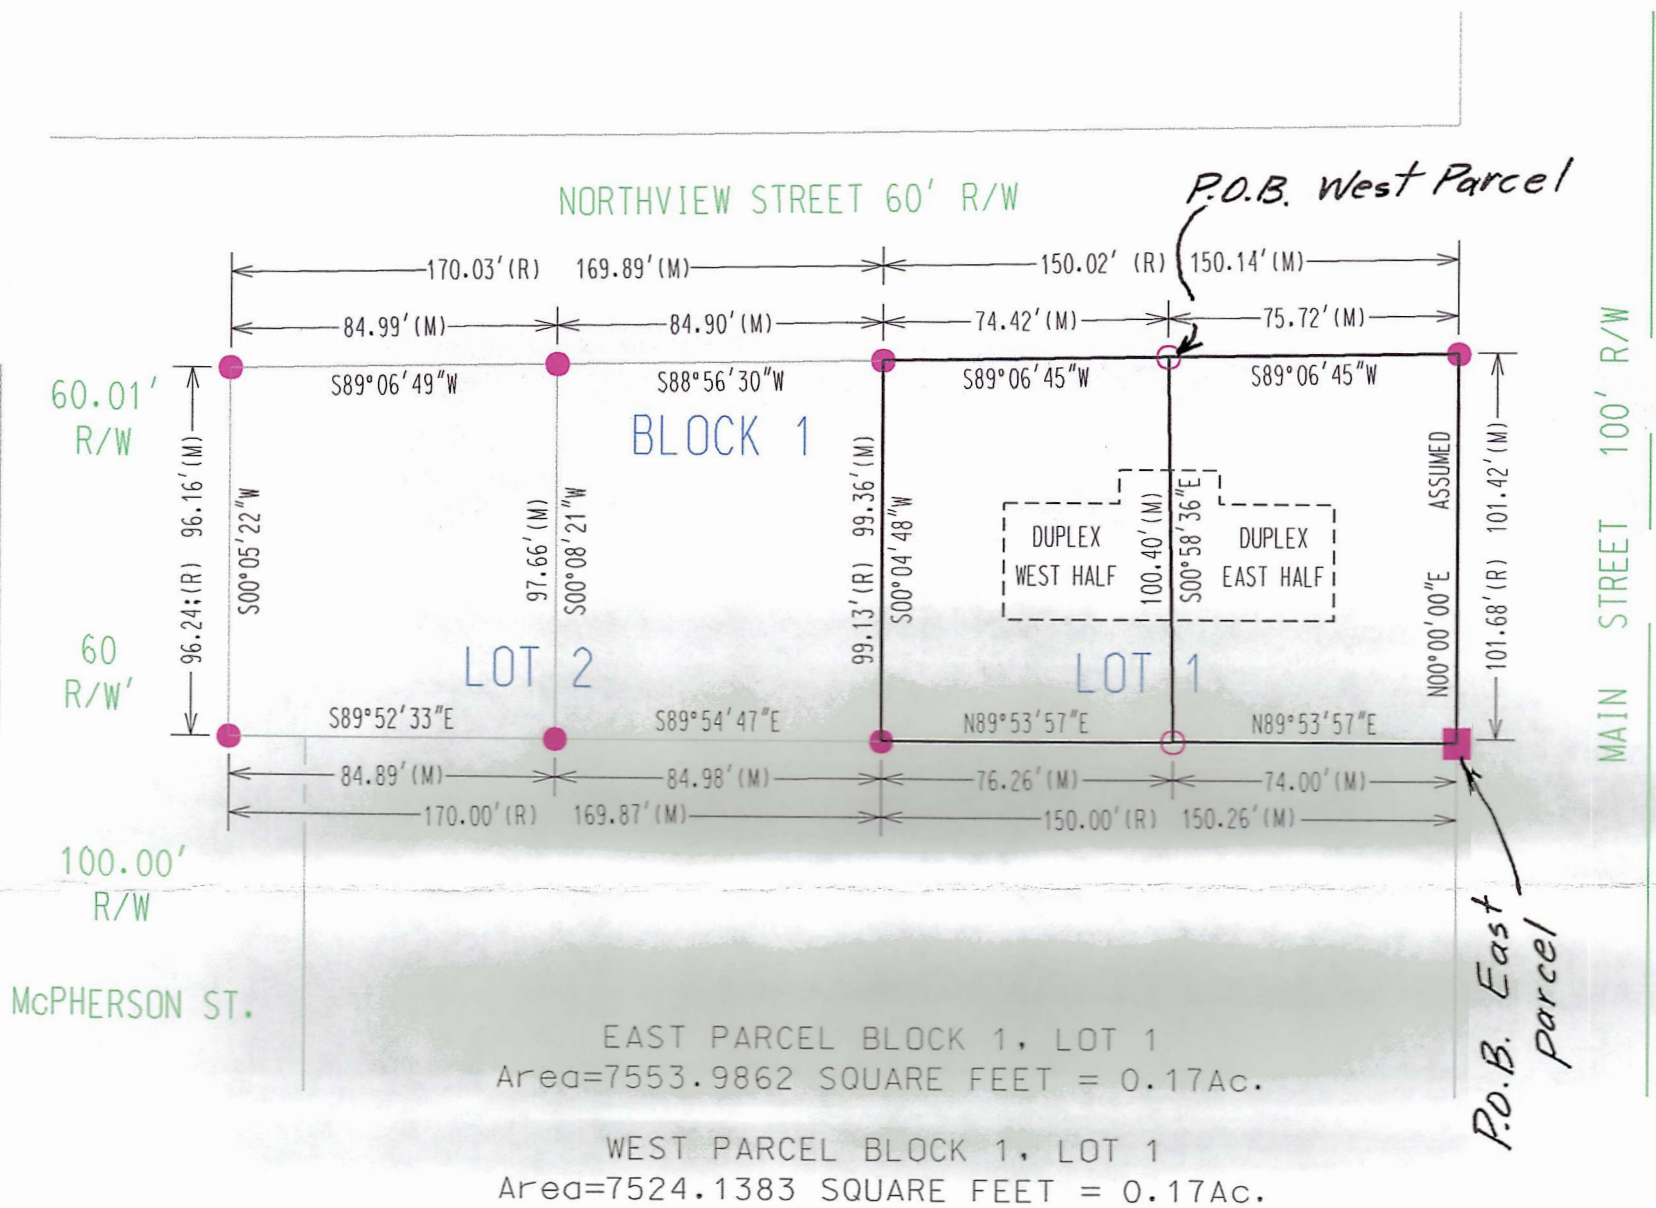

LEGEND

- 5/8" REBAR W/ PLASTIC CAP FOUND
- 5/8" REBAR W/ PLASTIC CAP SET
- 4"X4" R/W MARKER IN CONCRETE
- (M) MEASURED
- (R) RECORDED

SCALE: 1"=50'



BEARINGS ASSUMED