


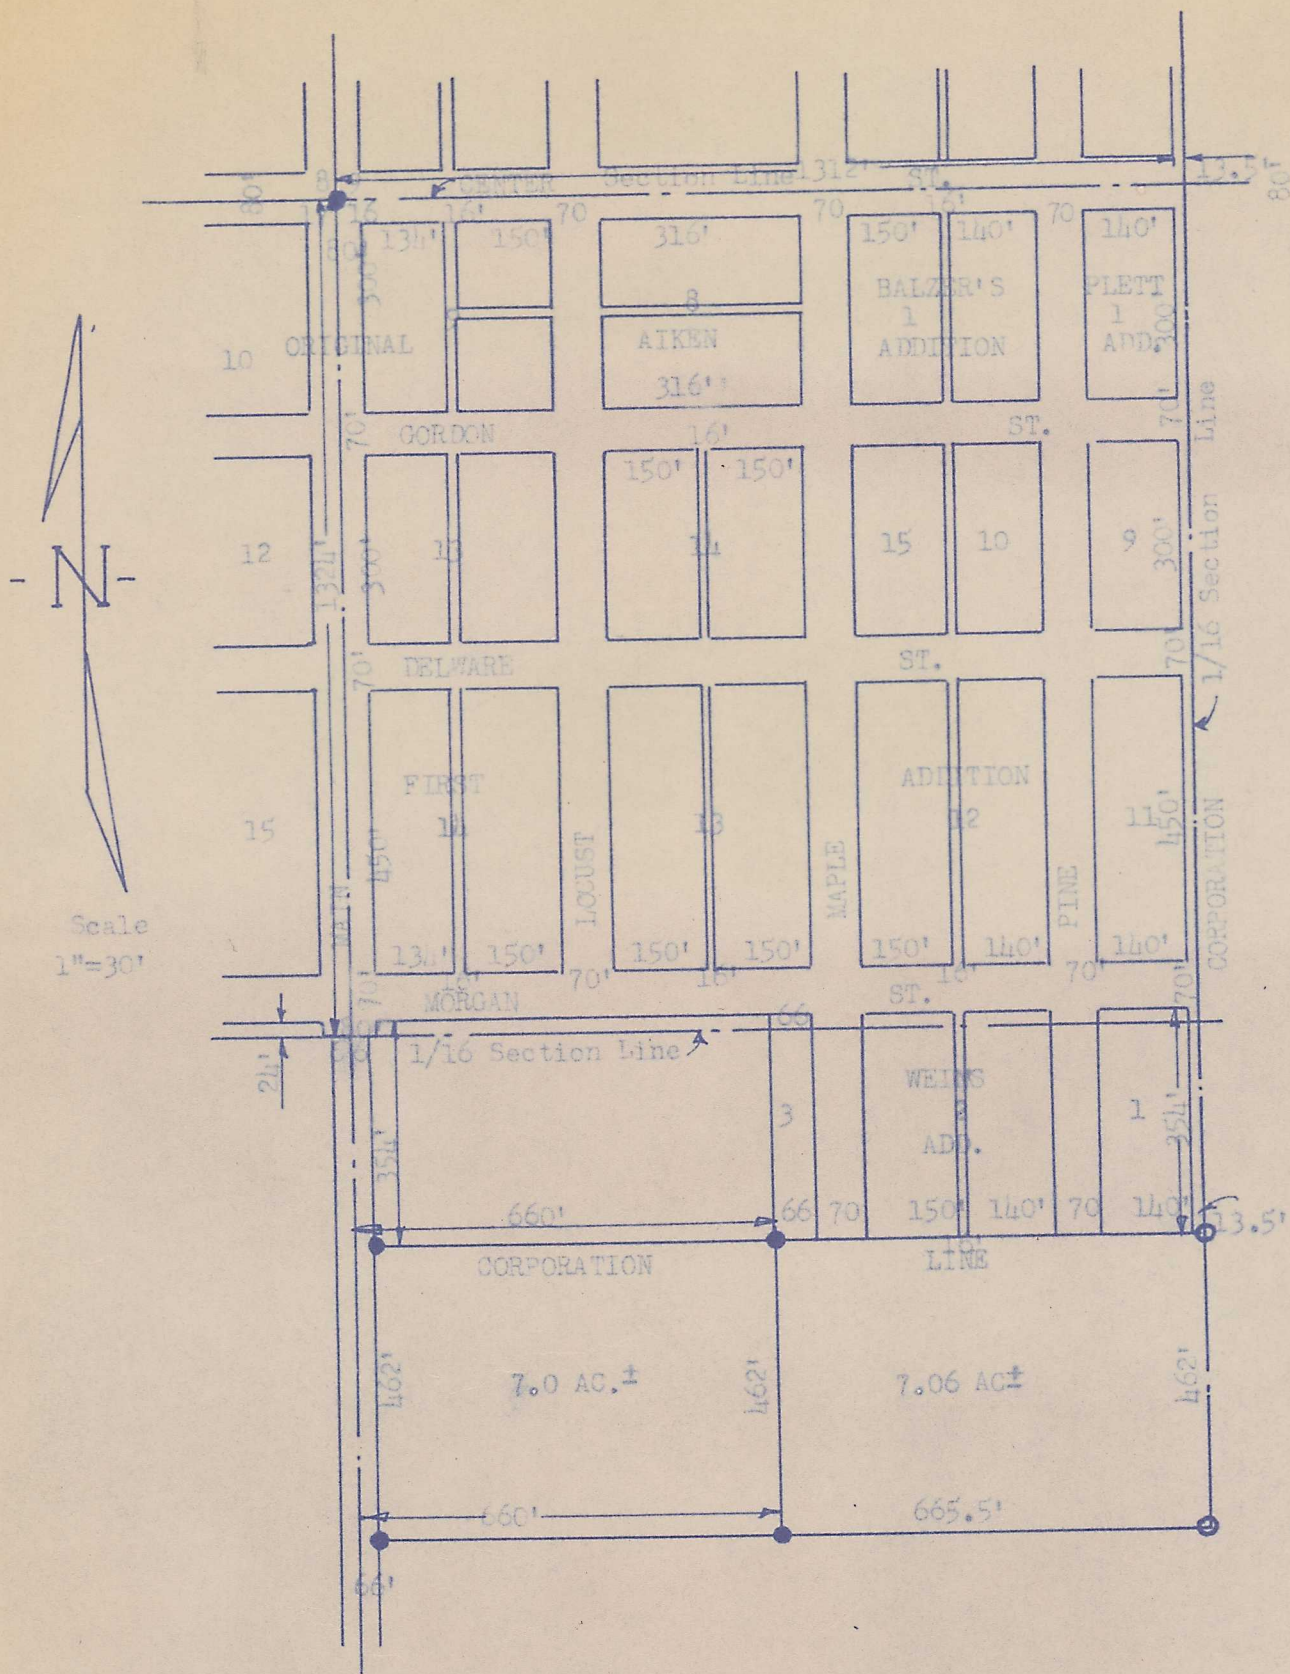

County of McPherson)SS
State of Kansas)

I, Francis D. Wagner, County Engineer of McPherson County Kansas, do hereby certify that I did cause to be done on the 19th day of March, 1954 a survey of-A part of the SW 1/4 of the NW 1/4 Section 16-T21S-R4W, West of the 6th Principal Meridian, Described as follows: Beginning at a point 330 feet South and 660 feet East of the NW corner of the SW 1/4 NW 1/4 Section 16-T21S-R4W being the SW corner of Wein's Add. to the City of Inman, thence East 665.5' feet more or less, to the East line of said SW 1/4 NW 1/4 thence South 462 feet, thence West to a point 660 feet East and 792 feet South of the NW corner of the SW 1/4 NW 1/4 Section 16-T21S-R4W, thence North 462 feet more or less to the point of beginning, containing 7.06 acres more or less.

- Pins set on survey
- Pins set on previous survey

Francis D. Wagner

FRANCIS D. WAGNER
County Engineer
McPherson County

MICROFILM