


Part of SW $\frac{1}{4}$, Sec. 22., T.19.S., R.2.W., 6th. P.M.

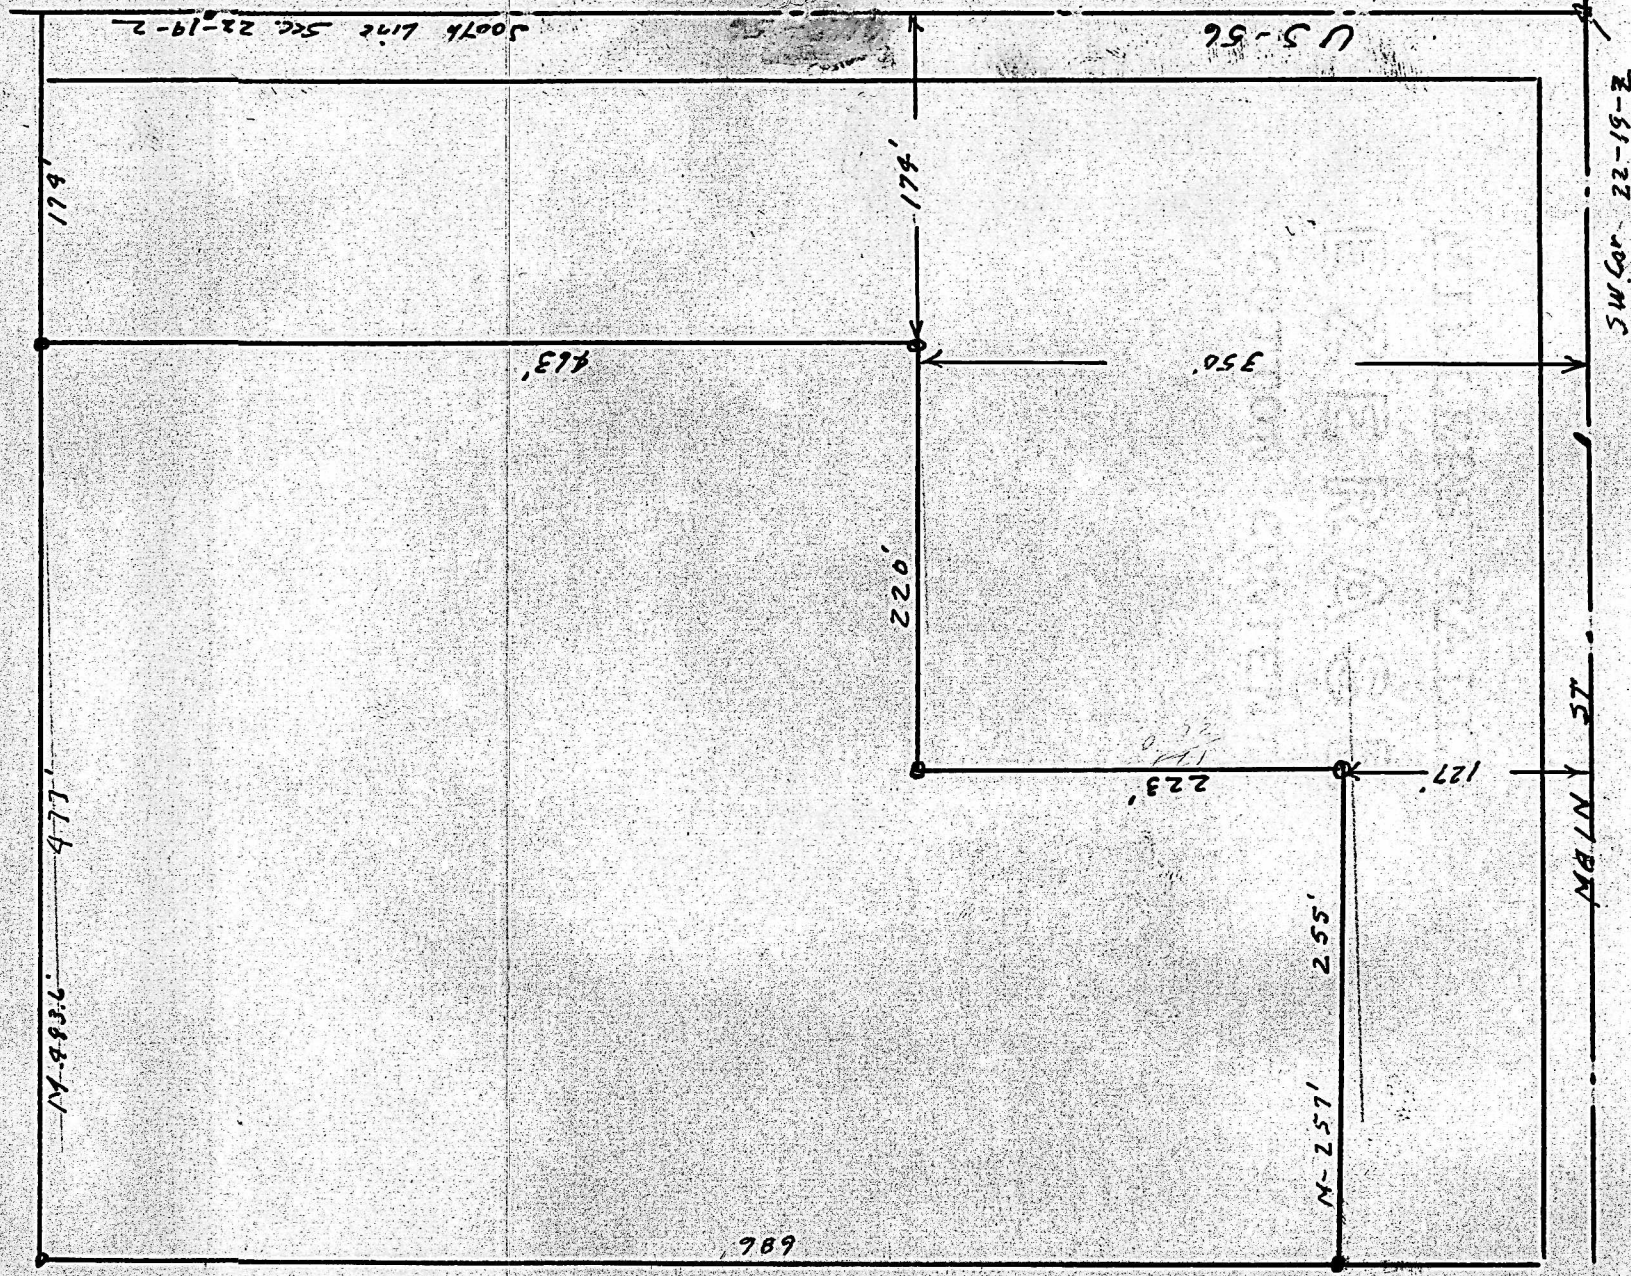

State of Kansas,
County of McPherson,) SS.

I, G.D.Johnson, Licensed Civil Engineer in the State of Kansas, do hereby certify that I did, on the 17th. day of March, 1962 survey the following property.

Part of the SW $\frac{1}{4}$. Sec. 22., T.19.S., R.2.W., 6th. P.M. Beginning 350 feet east and 174 feet north of the SW. Cor. of Sec. 22., T.19.S., R.2.W., 6th. P. M. thence east 463 feet parallel with south line of said Sec. 22, thence north 477 feet parallel with west line of said Sec. 22 to the south line of Fifth Street of Galva, Kansas, thence west along said Fifth Street 686 feet to a point 127 feet east of west line of said Sec.22, thence south 255 feet, thence east 223 feet, thence south 220 feet to the place of beginning.

I also certify that accompanying plat is a true exhibit of said survey.

G.D. Johnson
G. D. JOHNSON, Engr.

MICROFILM

MICROFILM