




Garber Surveying
Service, P.A.

423 West 1st Ave. • Phone 316 665-7032 • FAX 316 663-7401
Hutchinson, Kansas 67501

Project No. G94-217

SURVEY FOR: HAROLD GOERTZ

DESCRIPTION: The South 11 feet of Lot 2, all of Lot 3 and the North 27 feet of Lot 4, Block 1, Balzer's Addition to the City of Inman, McPherson County, Kansas.

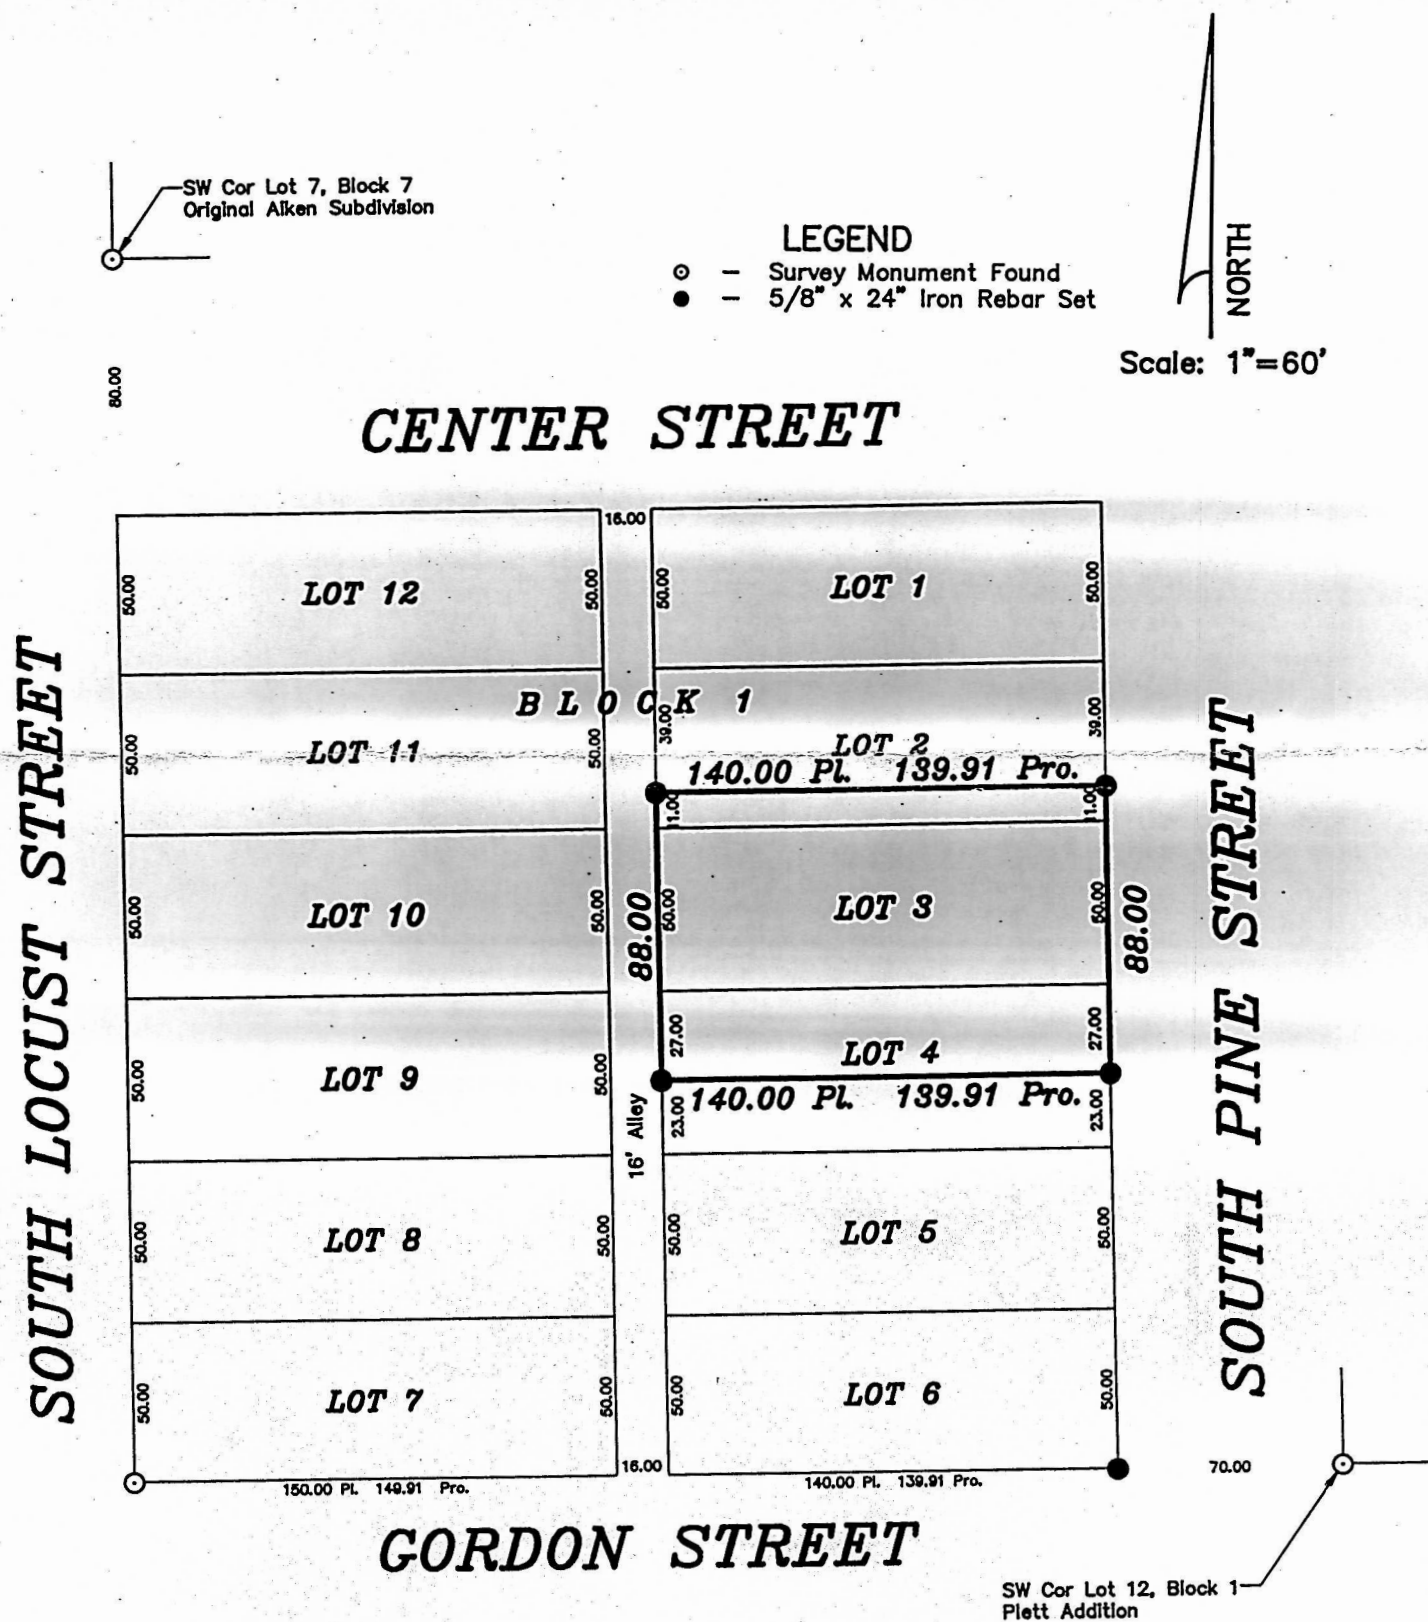

SURVEYOR'S CERTIFICATE:

I hereby certify this plat to be a true, correct and complete representation of the property described above as surveyed under my supervision.

Dated: April 4, 1994

Daniel E. Garber
Daniel E. Garber RLS #683

DANIEL E. GARBER
REGISTERED
KANSAS
LAND SURVEYOR