

Plat of Survey

Heller Boundary Surveys, W. B. Heller, L.S. 1202, 863 S. 9th, Salina, KS 67401 Ph: 1-620-245-8023



Scale: 1"=50'


Legal Description:

Lots 30 and 31, Block 14,
First Addition to Inman,
McPherson County, Kansas.


Date: January 7, 2012

For: Harry Dirks
c/o Peoples Bank and Trust
Bob Ratzlaff
P.O. Box 508
Inman, KS 67546

This is to certify and acknowledge
that I, William B. Heller, a
registered land surveyor in the
County of McPherson, State of
Kansas, surveyed the above
described legal description.

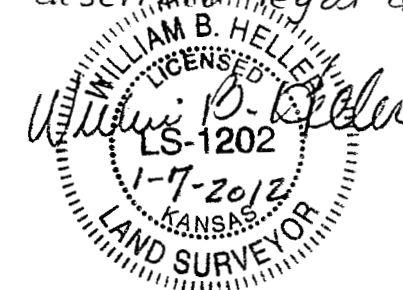

Survey was made per client request
and no title work has been provided
to the surveyor. Any easements or
restrictions of record for this
lot are binding.

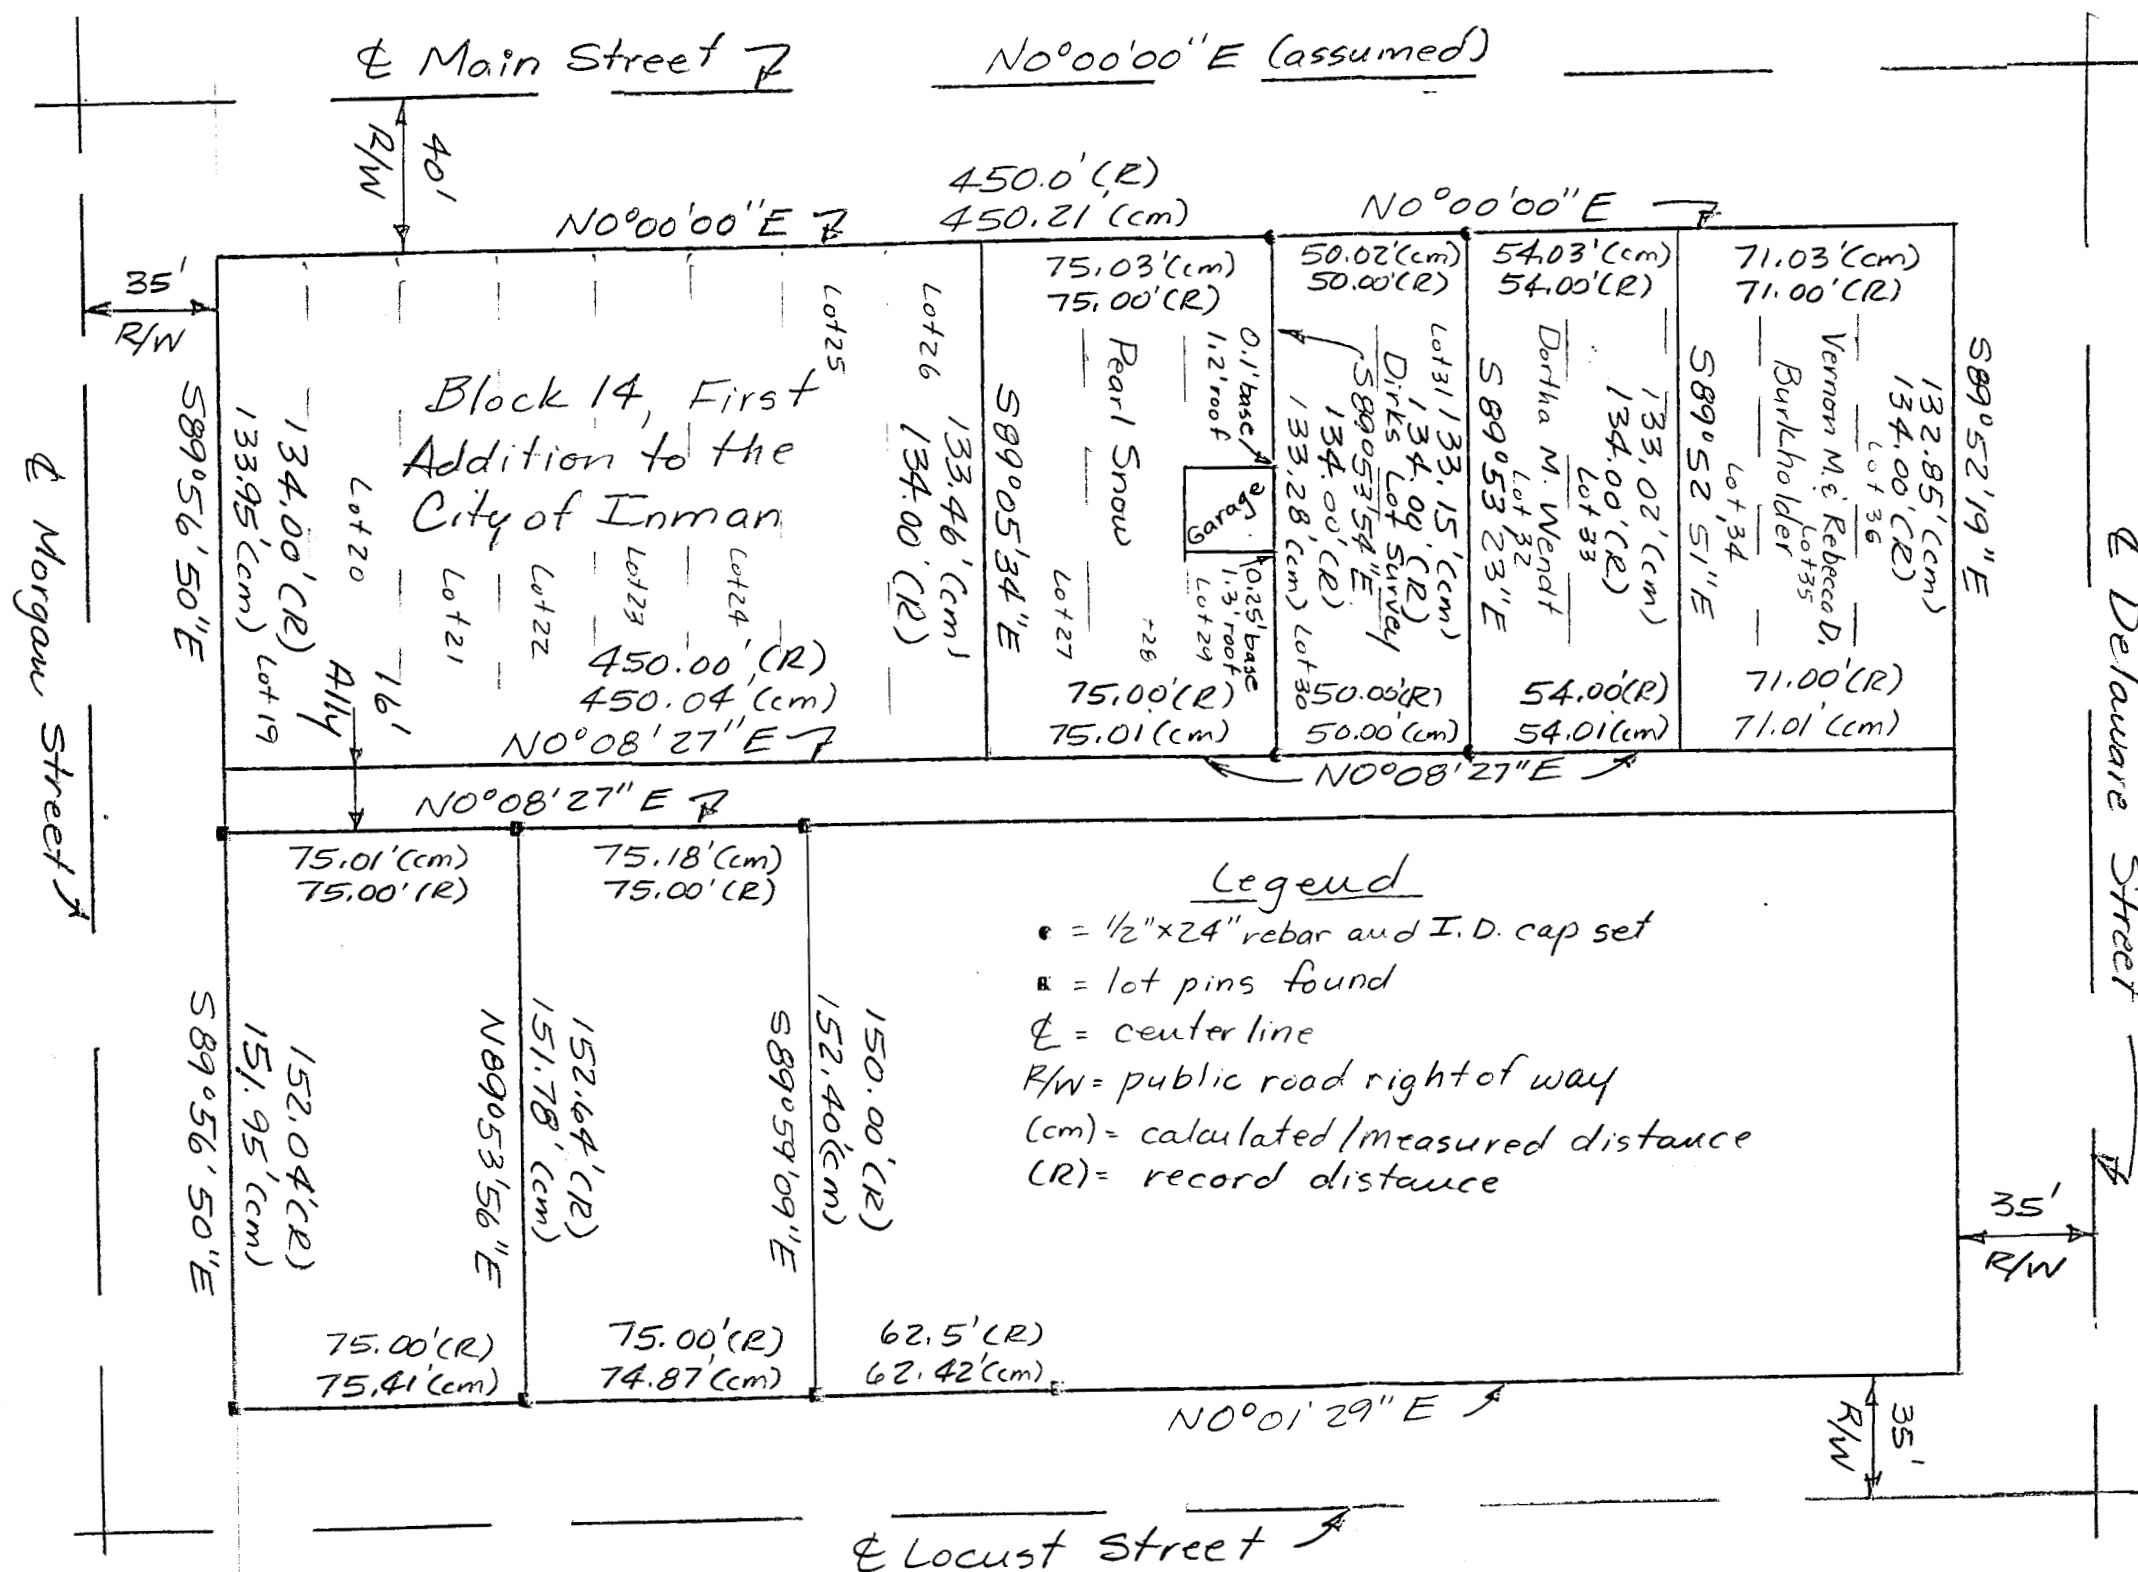

Note: I set "60D" spikes at the base of garage for location of lot line encroachment.