


A SURVEY OF LOT 33 AND THE NORTH 40 FEET OF LOT 35 SOUTH THIRD STREET OF THE ORIGINAL PLAT, LINDSBORG, KANSAS

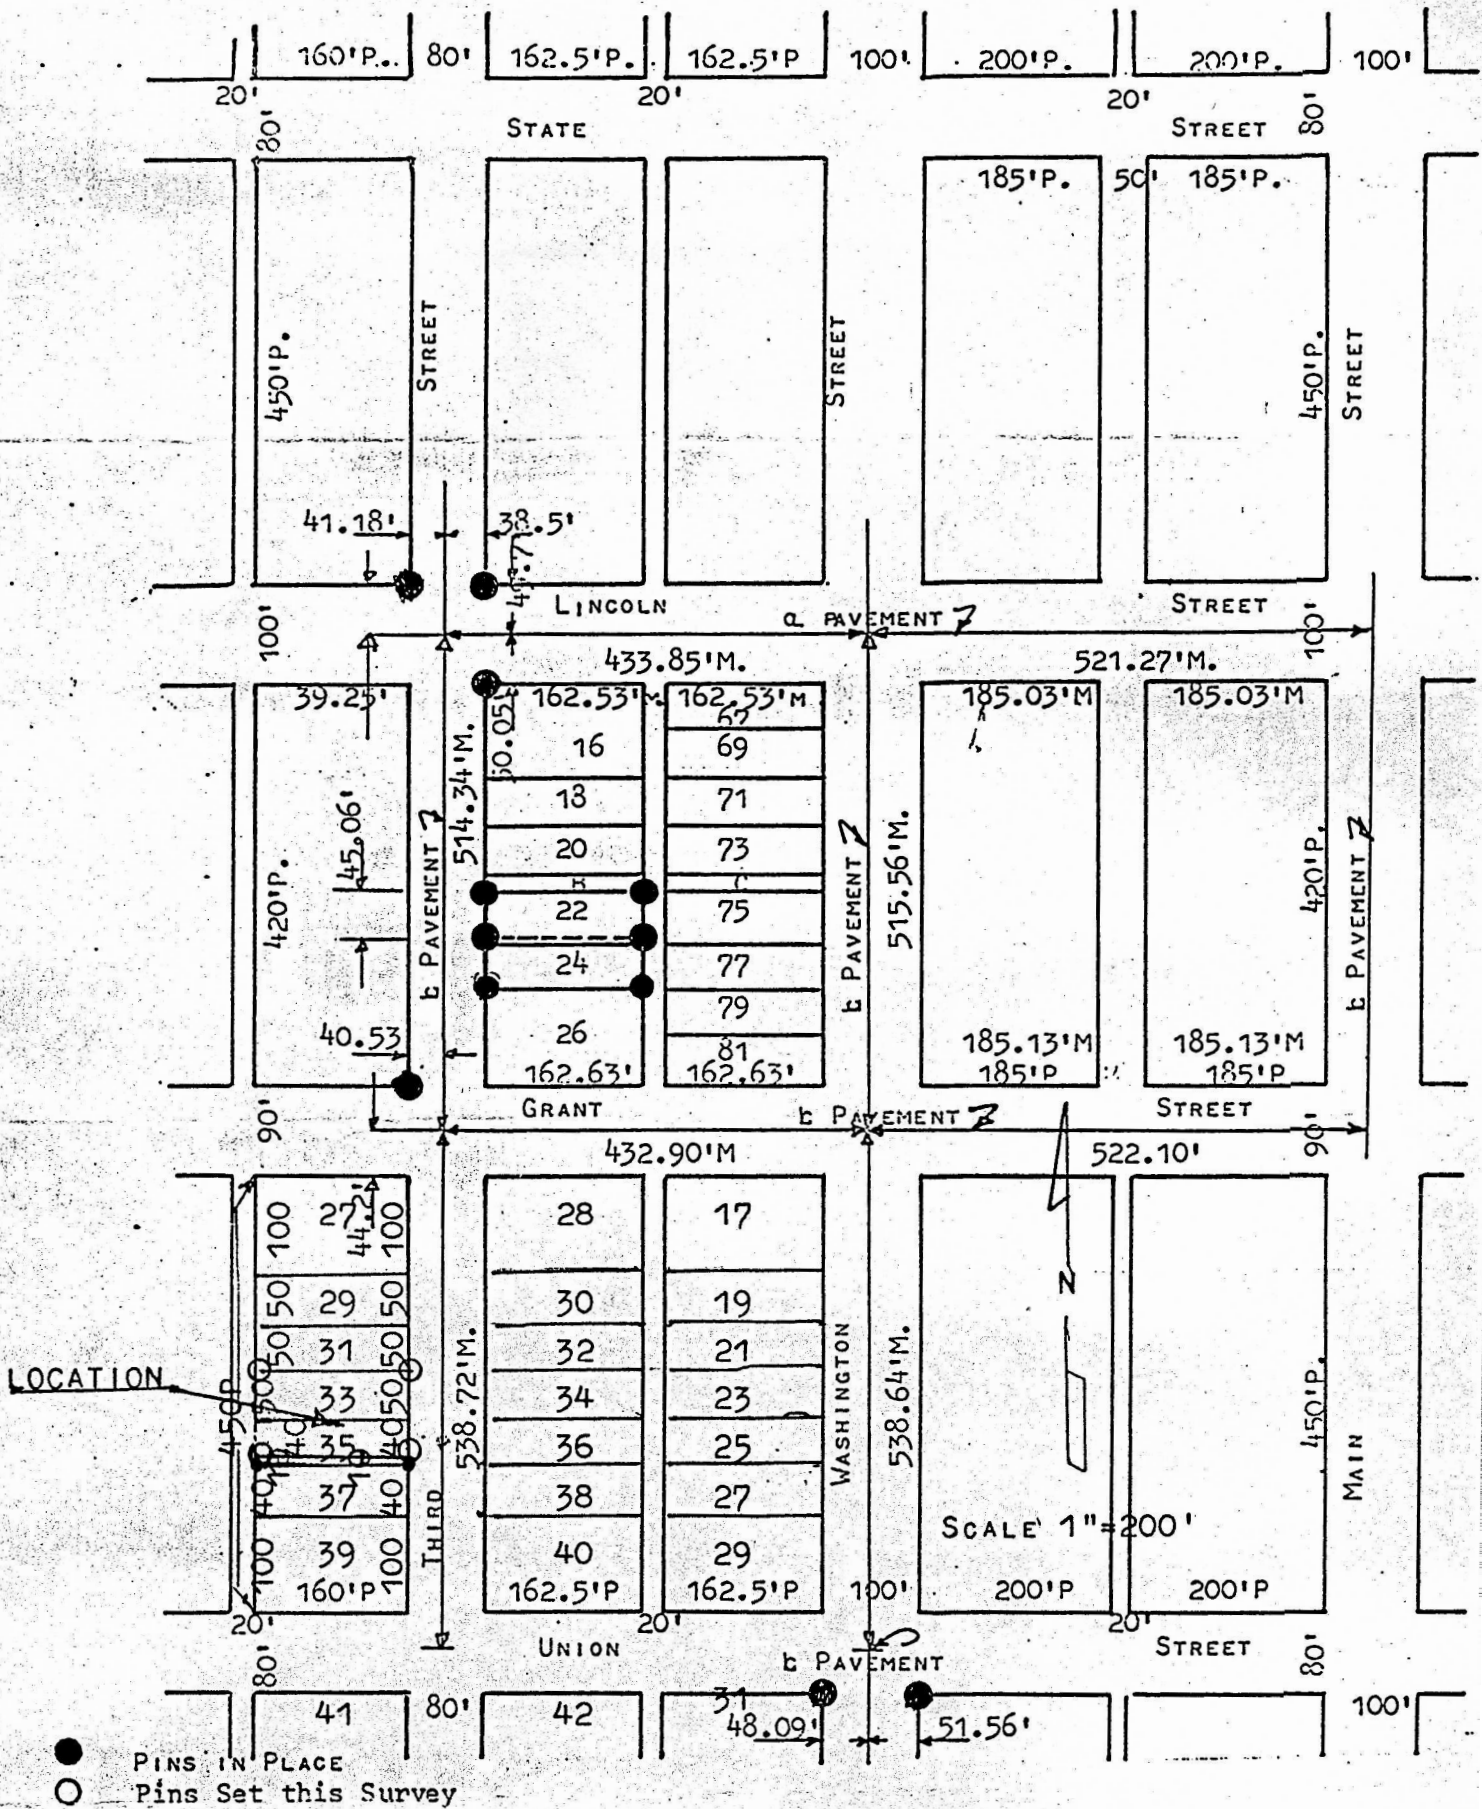

STATE OF KANSAS }
COUNTY OF McPHERSON } S.S.

I, CHARLES E. STACY, REGISTERED LAND SURVEYOR IN THE STATE OF KANSAS, DO HEREBY CERTIFY THAT UNDER MY SUPERVISION A SURVEY WAS MADE OF LOT 33 AND THE NORTH 40' FEET OF LOT 35, THIRD STREET, ORIGINAL TOWNSITE TO THE CITY OF LINDSBORG, McPHERSON COUNTY, KANSAS, AND THAT THE ABOVE PLAT IS A TRUE EXHIBIT OF SAID SURVEY AS FAR AS IT IS KNOWN TO ME.

SIGNED THIS 23 DAY OF JUNE 1988.

SURVEY REQUESTED BY PAUL
ERICKSON, 218 S. 3RD ST.
LINDSBORG, KANSAS

Charles E. Stacy
CHARLES E. STACY, P.E.

