


Plat of Survey

William B. Heller, P.S. 1202, cellular: 620-245-8023, email: willyboskilly@yahoo.com
863 S. 9th Street, Salina, KS 67401

Lot Surveys of Lots 13 & 14, Lots 4 & 5, Block 7, Original Town, Marquette, Kansas

For: Robert & Janet Boots
514 Americas Way, PMB 12080
Box Elder, SD 580514

Date: May 15, 2020

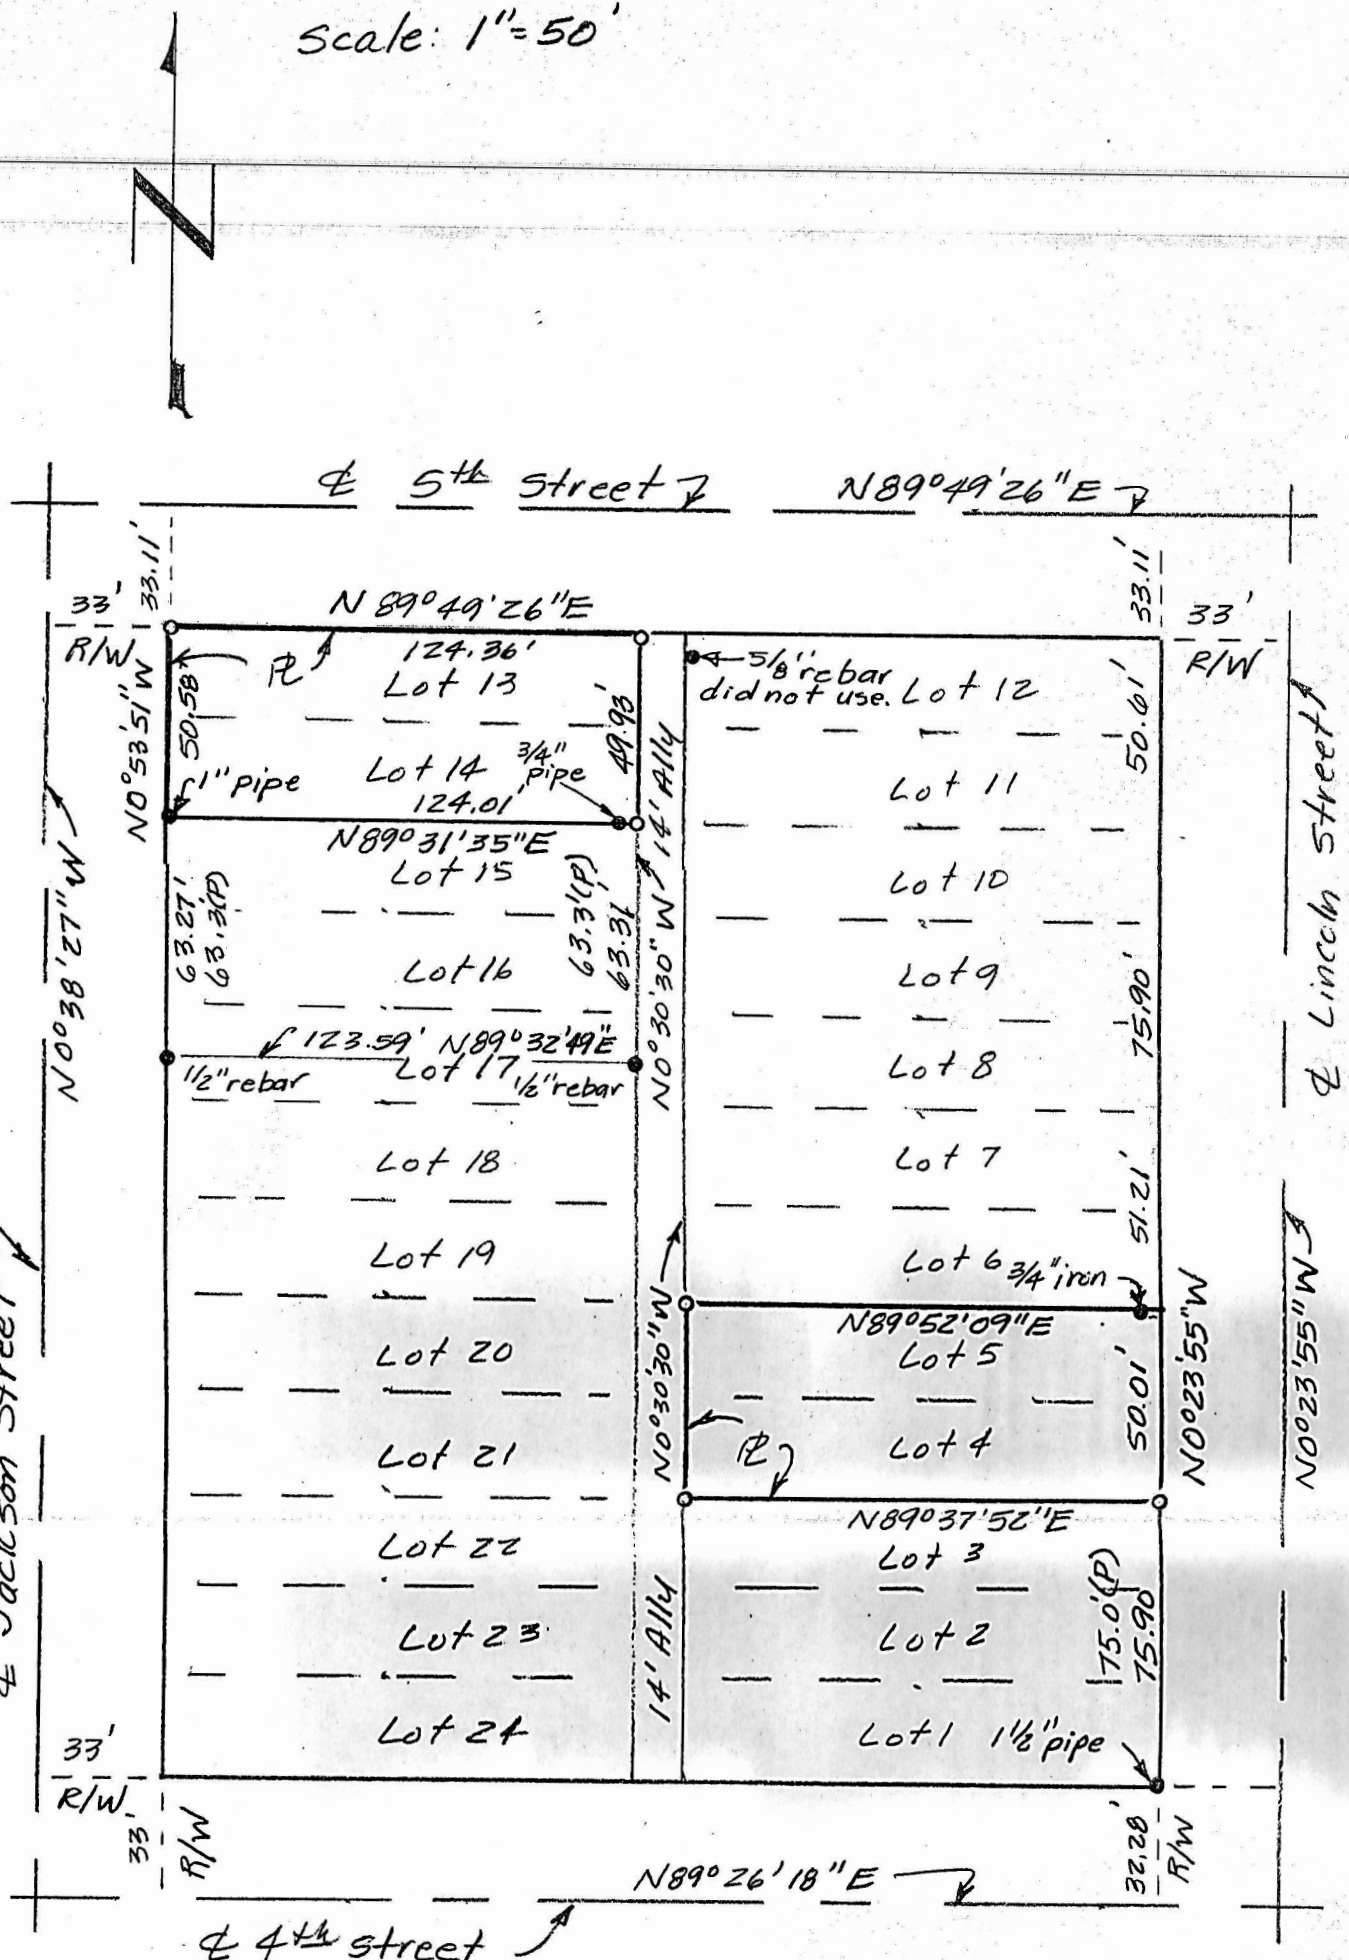

Legend

- = Lot Property Pins Found
- o = 1/2" x 24" rebar & I.D. cap set
- R/W = Public Street Right of Way
- ± = Centerline
- PL = Property Line

Certification:

This is to certify and acknowledge that I, William B. Heller, P.S. 1202, a registered Professional Surveyor in The County of McPherson, State of Kansas, surveyed the Lots shown in the Plat of survey above; Lots 4 & 5, Lots 13 & 14, Block 7, Original Town of Marquette, County of McPherson, State of Kansas

