


A SURVEY OF LOT 1, BLOCK 4,  
COUNTRYSIDE II ADDITION  
MOUNDRIDGE, KANSAS

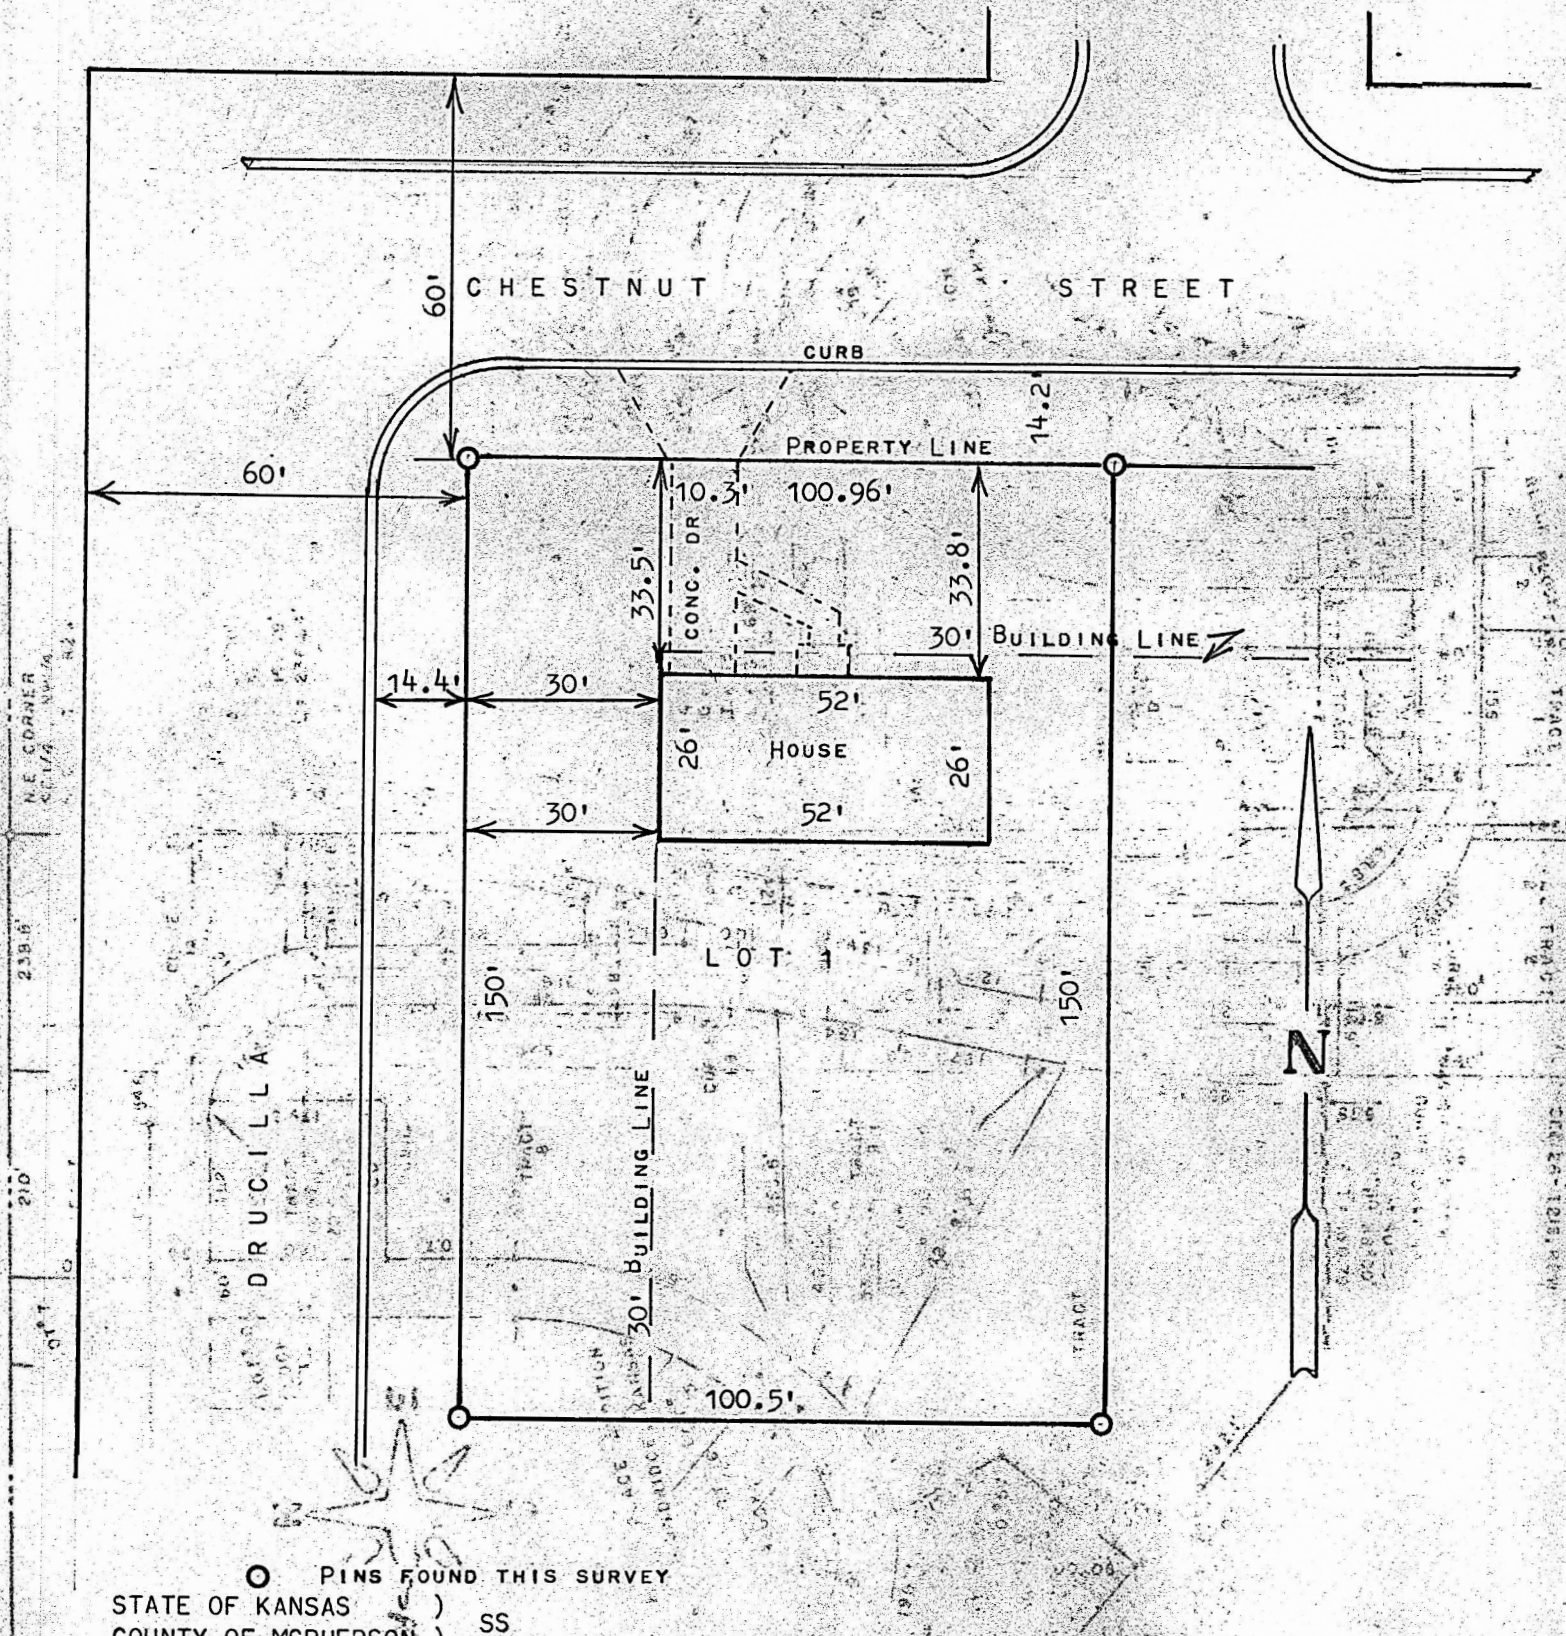

STATE OF KANSAS )  
COUNTY OF MCPHERSON ) SS

I, MELVIN FERGUSON, PROFESSIONAL ENGINEER OF THE STATE OF KANSAS, DO HEREBY CERTIFY THAT UNDER MY SUPERVISION A SURVEY WAS MADE OF LOT 1, BLOCK 4, COUNTRYSIDE II ADDITION, TO THE CITY OF MOUNDRIDGE, KANSAS, AND THAT THE ABOVE PLAT IS A TRUE EXHIBIT OF SAID SURVEY AS FAR AS IT IS KNOWN TO ME.  
SURVEY CALLED FOR BY MARY MAI

SIGNED ON THIS 18<sup>th</sup> DAY OF MAY 1977.

MELVIN FERGUSON  
PROFESSIONAL ENGINEER  
MCIPHERSON, KANSAS



**MICROFILM**