


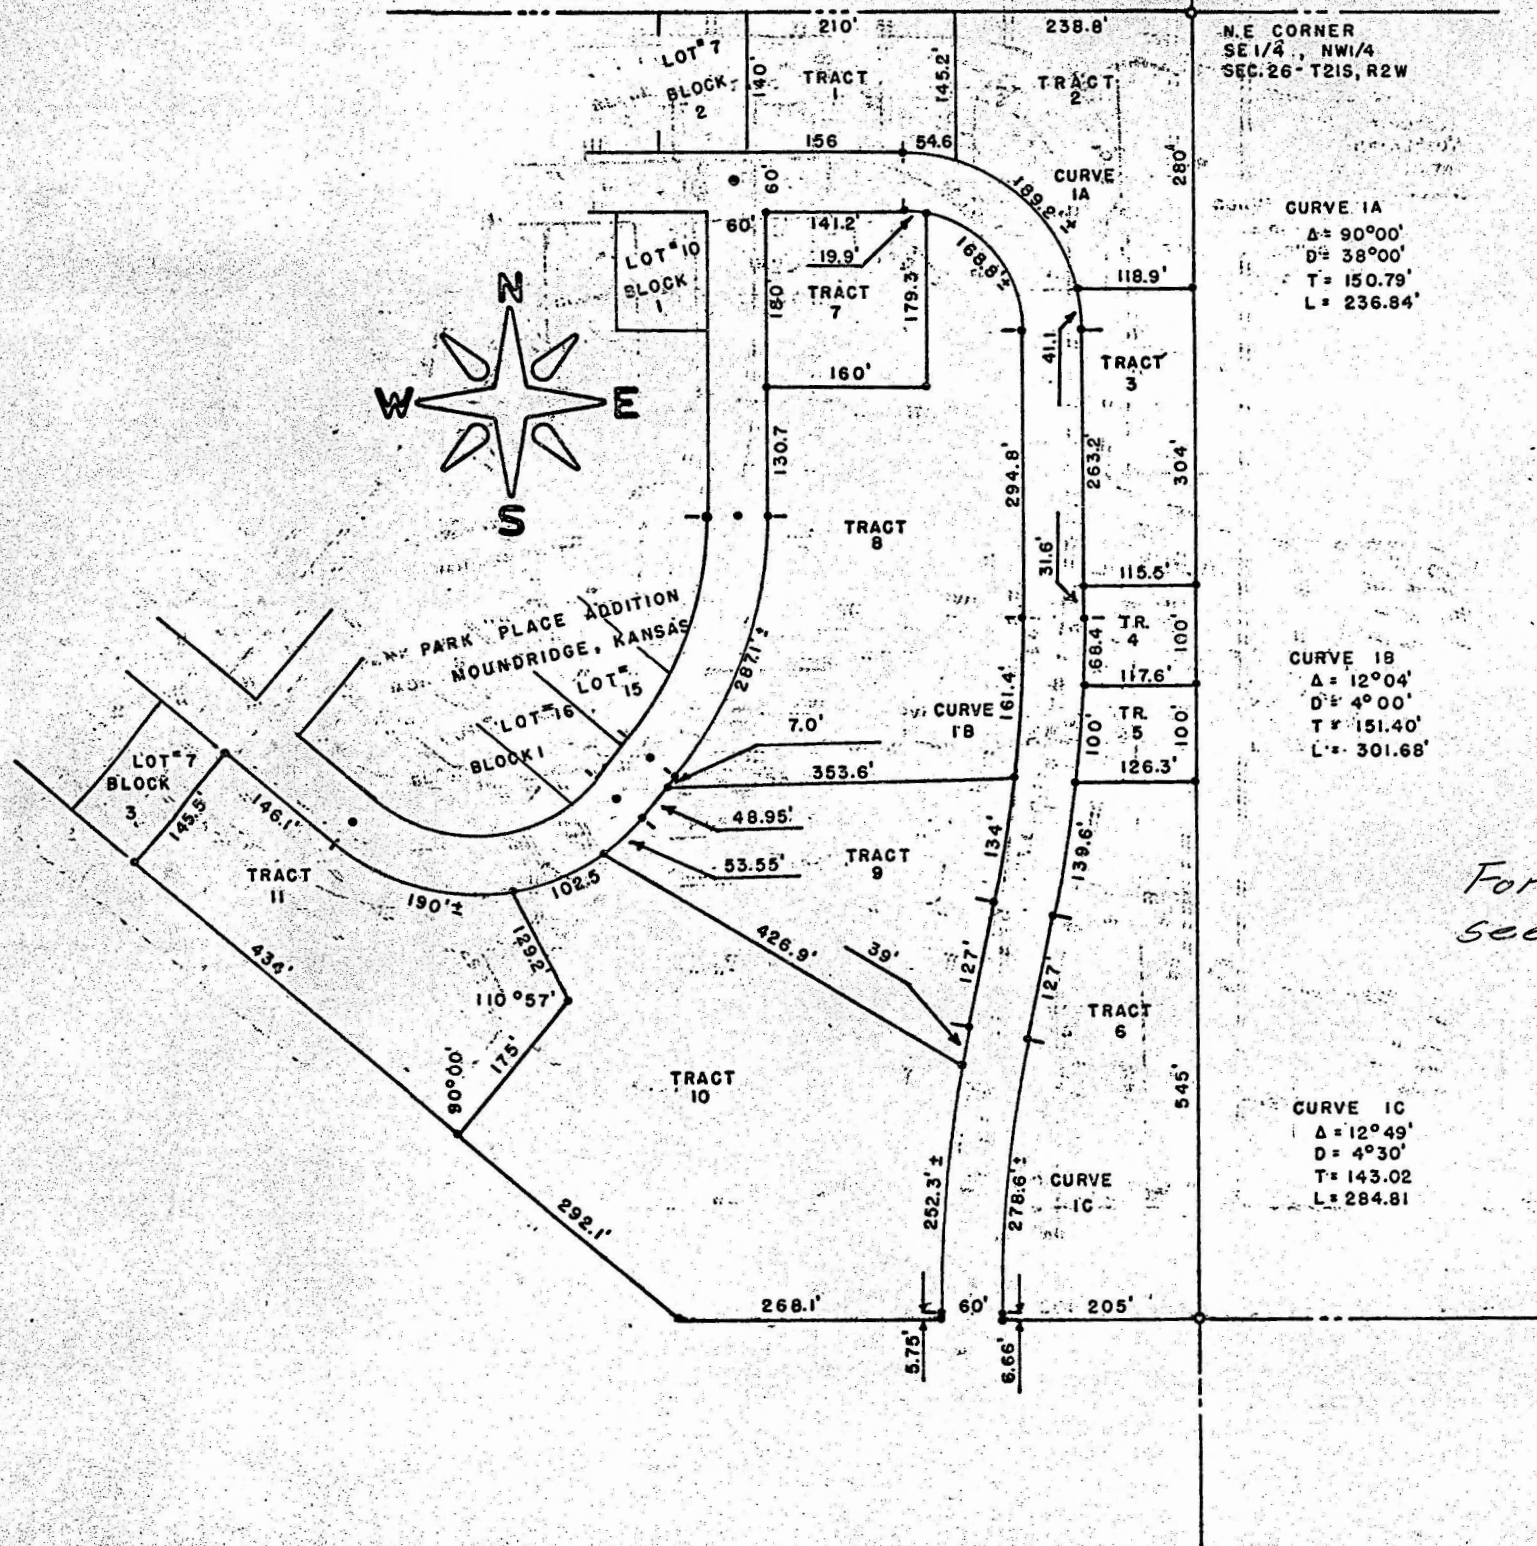

N.E. CORNER
SE 1/4, NW 1/4
SEC. 26 - T21S, R2W

CURVE 1A
 $\Delta = 90^{\circ}00'$
 $D = 38^{\circ}00'$
 $T = 150.79'$
 $L = 236.84'$

State of Kansas) ss
County of McPherson)

I, F. R. Rankin, County Engineer of McPherson Co.,
Kansas, do hereby certify that under my supervision
a Survey was made in the SE 1/4, NW 1/4 of Section 26,
T21S - R2W of the 6th P.M., and the accompanying
plat is a true exhibit of said Survey as far as it
is known to me.

Survey requested by Joe Goering.

Signed on this ____ day of March, 1973.

F. R. Rankin
County Engineer
McPherson Co., Kansas

*For description of tracts
see range book, R2W.*

CURVE 1C
 $\Delta = 12^{\circ}49'$
 $D = 4^{\circ}30'$
 $T = 143.02'$
 $L = 284.81'$