


A SURVEY OF A PORTION OF LOT 3
BLOCK 7, KREHBIELS ADDITION TO
THE CITY OF MOUNDRIDGE, KANSAS

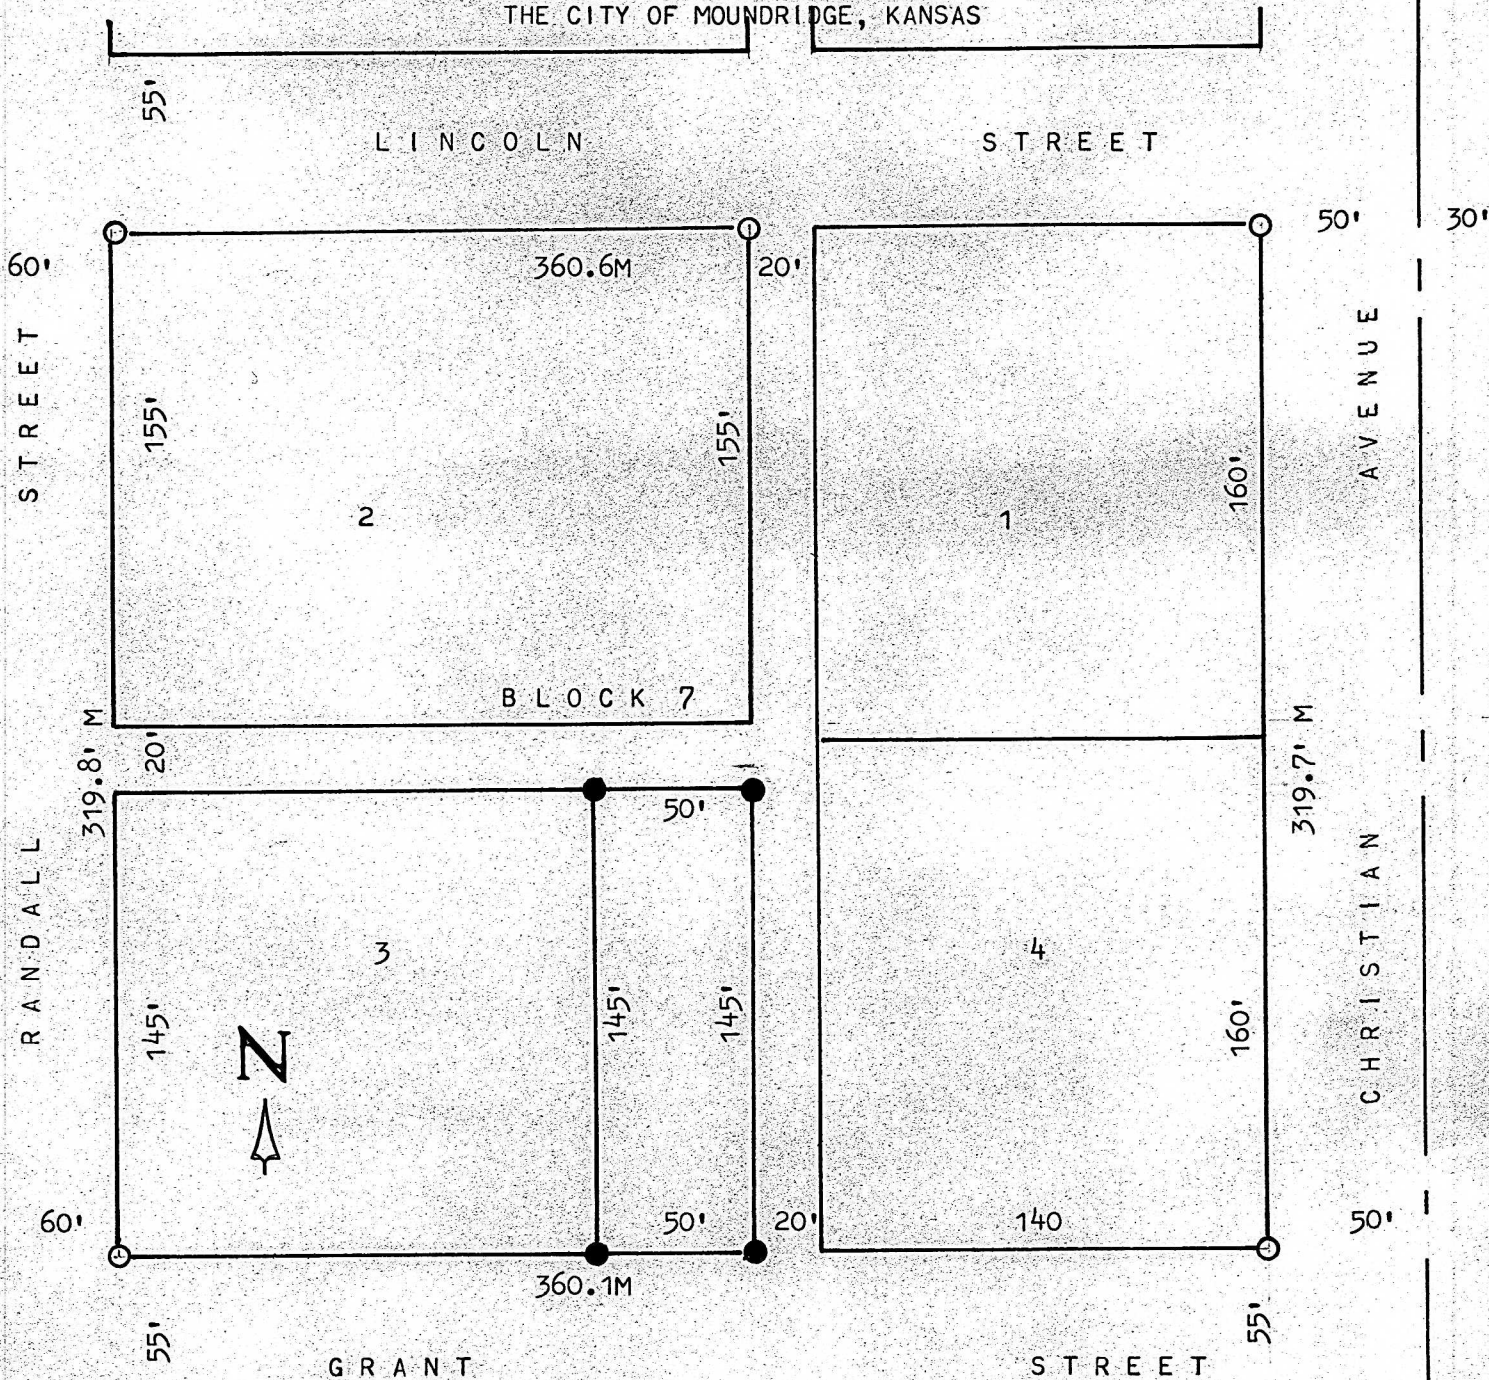

- PINS FOUND THIS SURVEY
- PINS SET THIS SURVEY

I, MELVIN FERGUSON, PROFESSIONAL ENGINEER OF THE STATE OF KANSAS DO HEREBY CERTIFY THAT UNDER MY SUPERVISION A SURVEY WAS MADE OF THE EAST 50 FEET, OF LOT 3, BLOCK 7, KREHBIELS ADDITION TO THE CITY OF MOUNDRIDGE, KANSAS, AND THAT THE ABOVE PLAT IS A TRUE EXHIBIT OF SAID SURVEY AS FAR AS IT IS KNOWN TO ME.

SURVEY CALLED FOR BY ANTON KLASSEN

SIGNED THIS 28th DAY OF JUNE, 1976.

Melvin Ferguson
MELVIN FERGUSON
PROFESSIONAL ENGINEER
McPHERSON, KANSAS 6772

