


SURVEY OF PORTIONS OF LOTS 13, 14, 15 AND 16, BLOCK 25, ORIGINAL TOWN OF
MOUNDRIDGE, MCPHERSON COUNTY, KANSAS AS MORE PARTICULARLY DESCRIBED ON THE
ATTACHED SHEETS.

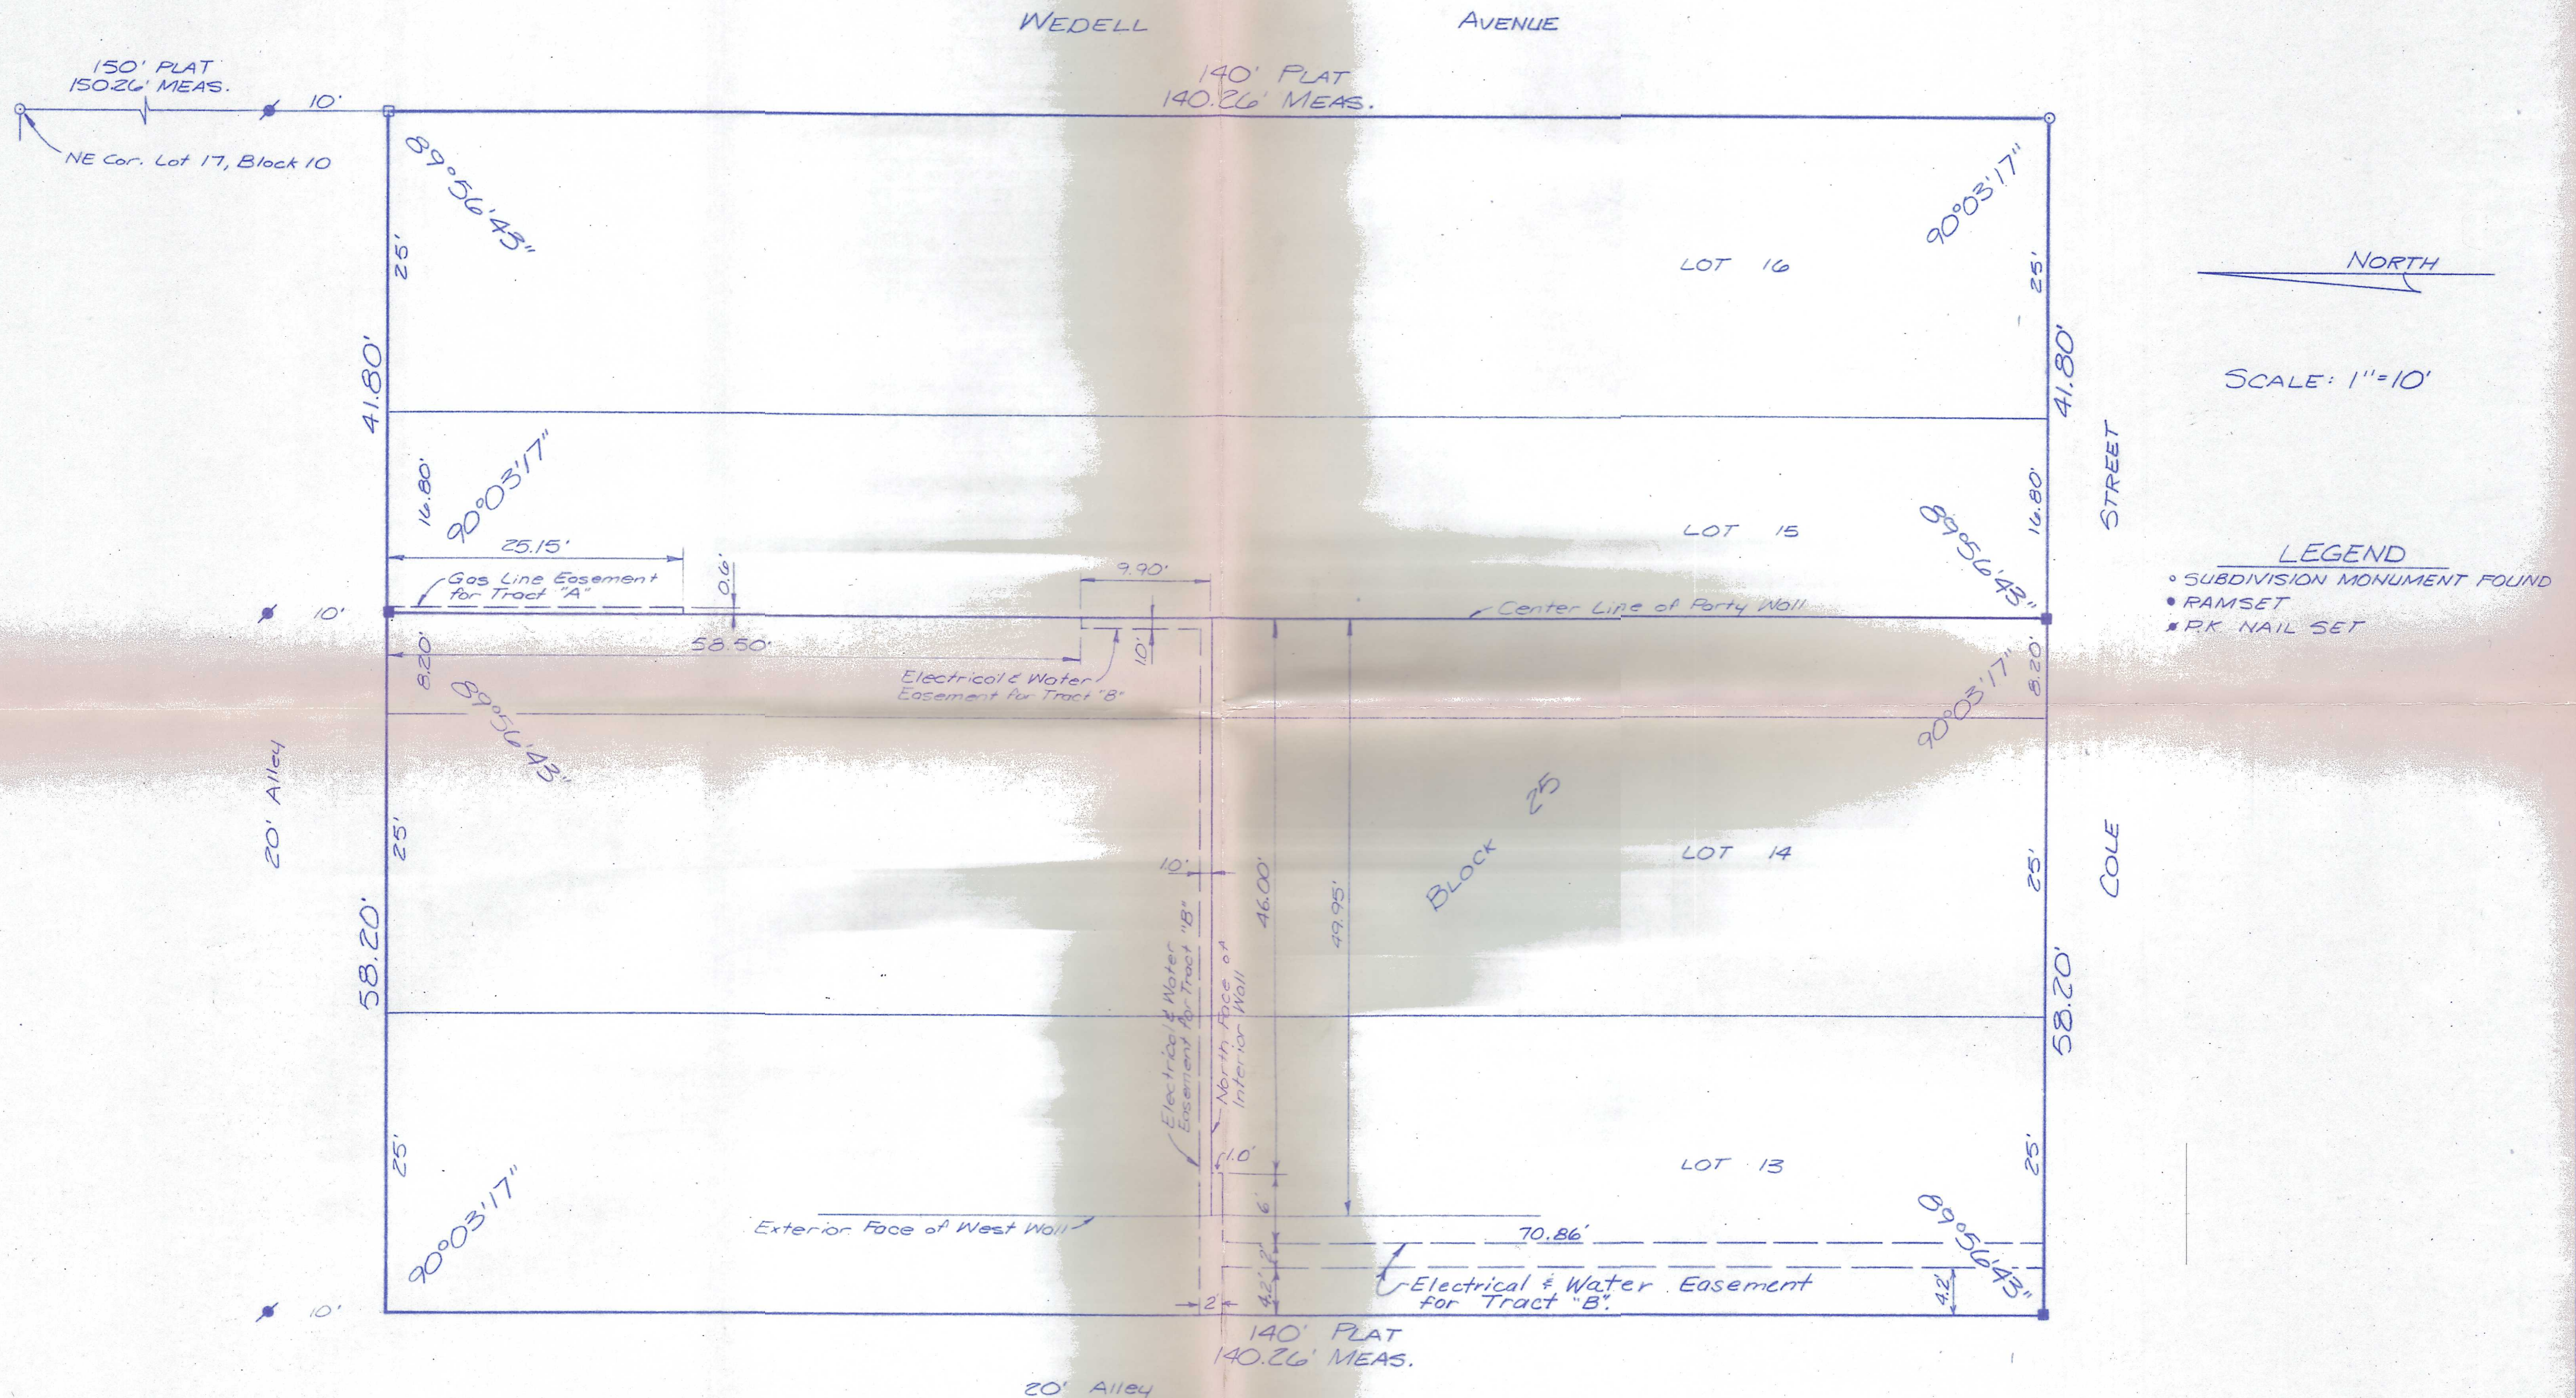


SURVEYOR'S CERTIFICATE:

I HEREBY CERTIFY THIS PLAT TO BE A TRUE,
CORRECT AND COMPLETE REPRESENTATION OF THE
PROPERTY DESCRIBED ABOVE AND ON THE ATTACHED
SHEET AS SURVEYED UNDER MY SUPERVISION, THIS
26TH DAY OF JUNE, 1987.



Daniel E. Garber
DANIEL E. GARBER RLS #683

Prepared for:
CITIZENS STATE BANK

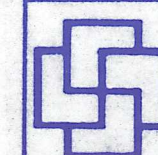

**Garber
Surveying Service, P.A.**

217 East 1st, Suite 16 Hutchinson, KS 67501 316-665-7032

Drawn: <i>RB</i>	Chkd: <i>DG</i>	Proj. No.
Scale: <i>1"=10'</i>	Date: <i>6-25-87</i>	<i>687482</i>