


Heller Boundary Surveys
William B. Heller, L.S. 1202
734 N. 1st St., Lindsborg, KS 67456
Ph: 1-785-221-2759

Survey performed: March 5, 2003
For: Clyde F. Riley & Christina A. Riley

Plat of Survey

N.E. Cor., Sec. 19, 19-5
Origin: K.D.O.T.

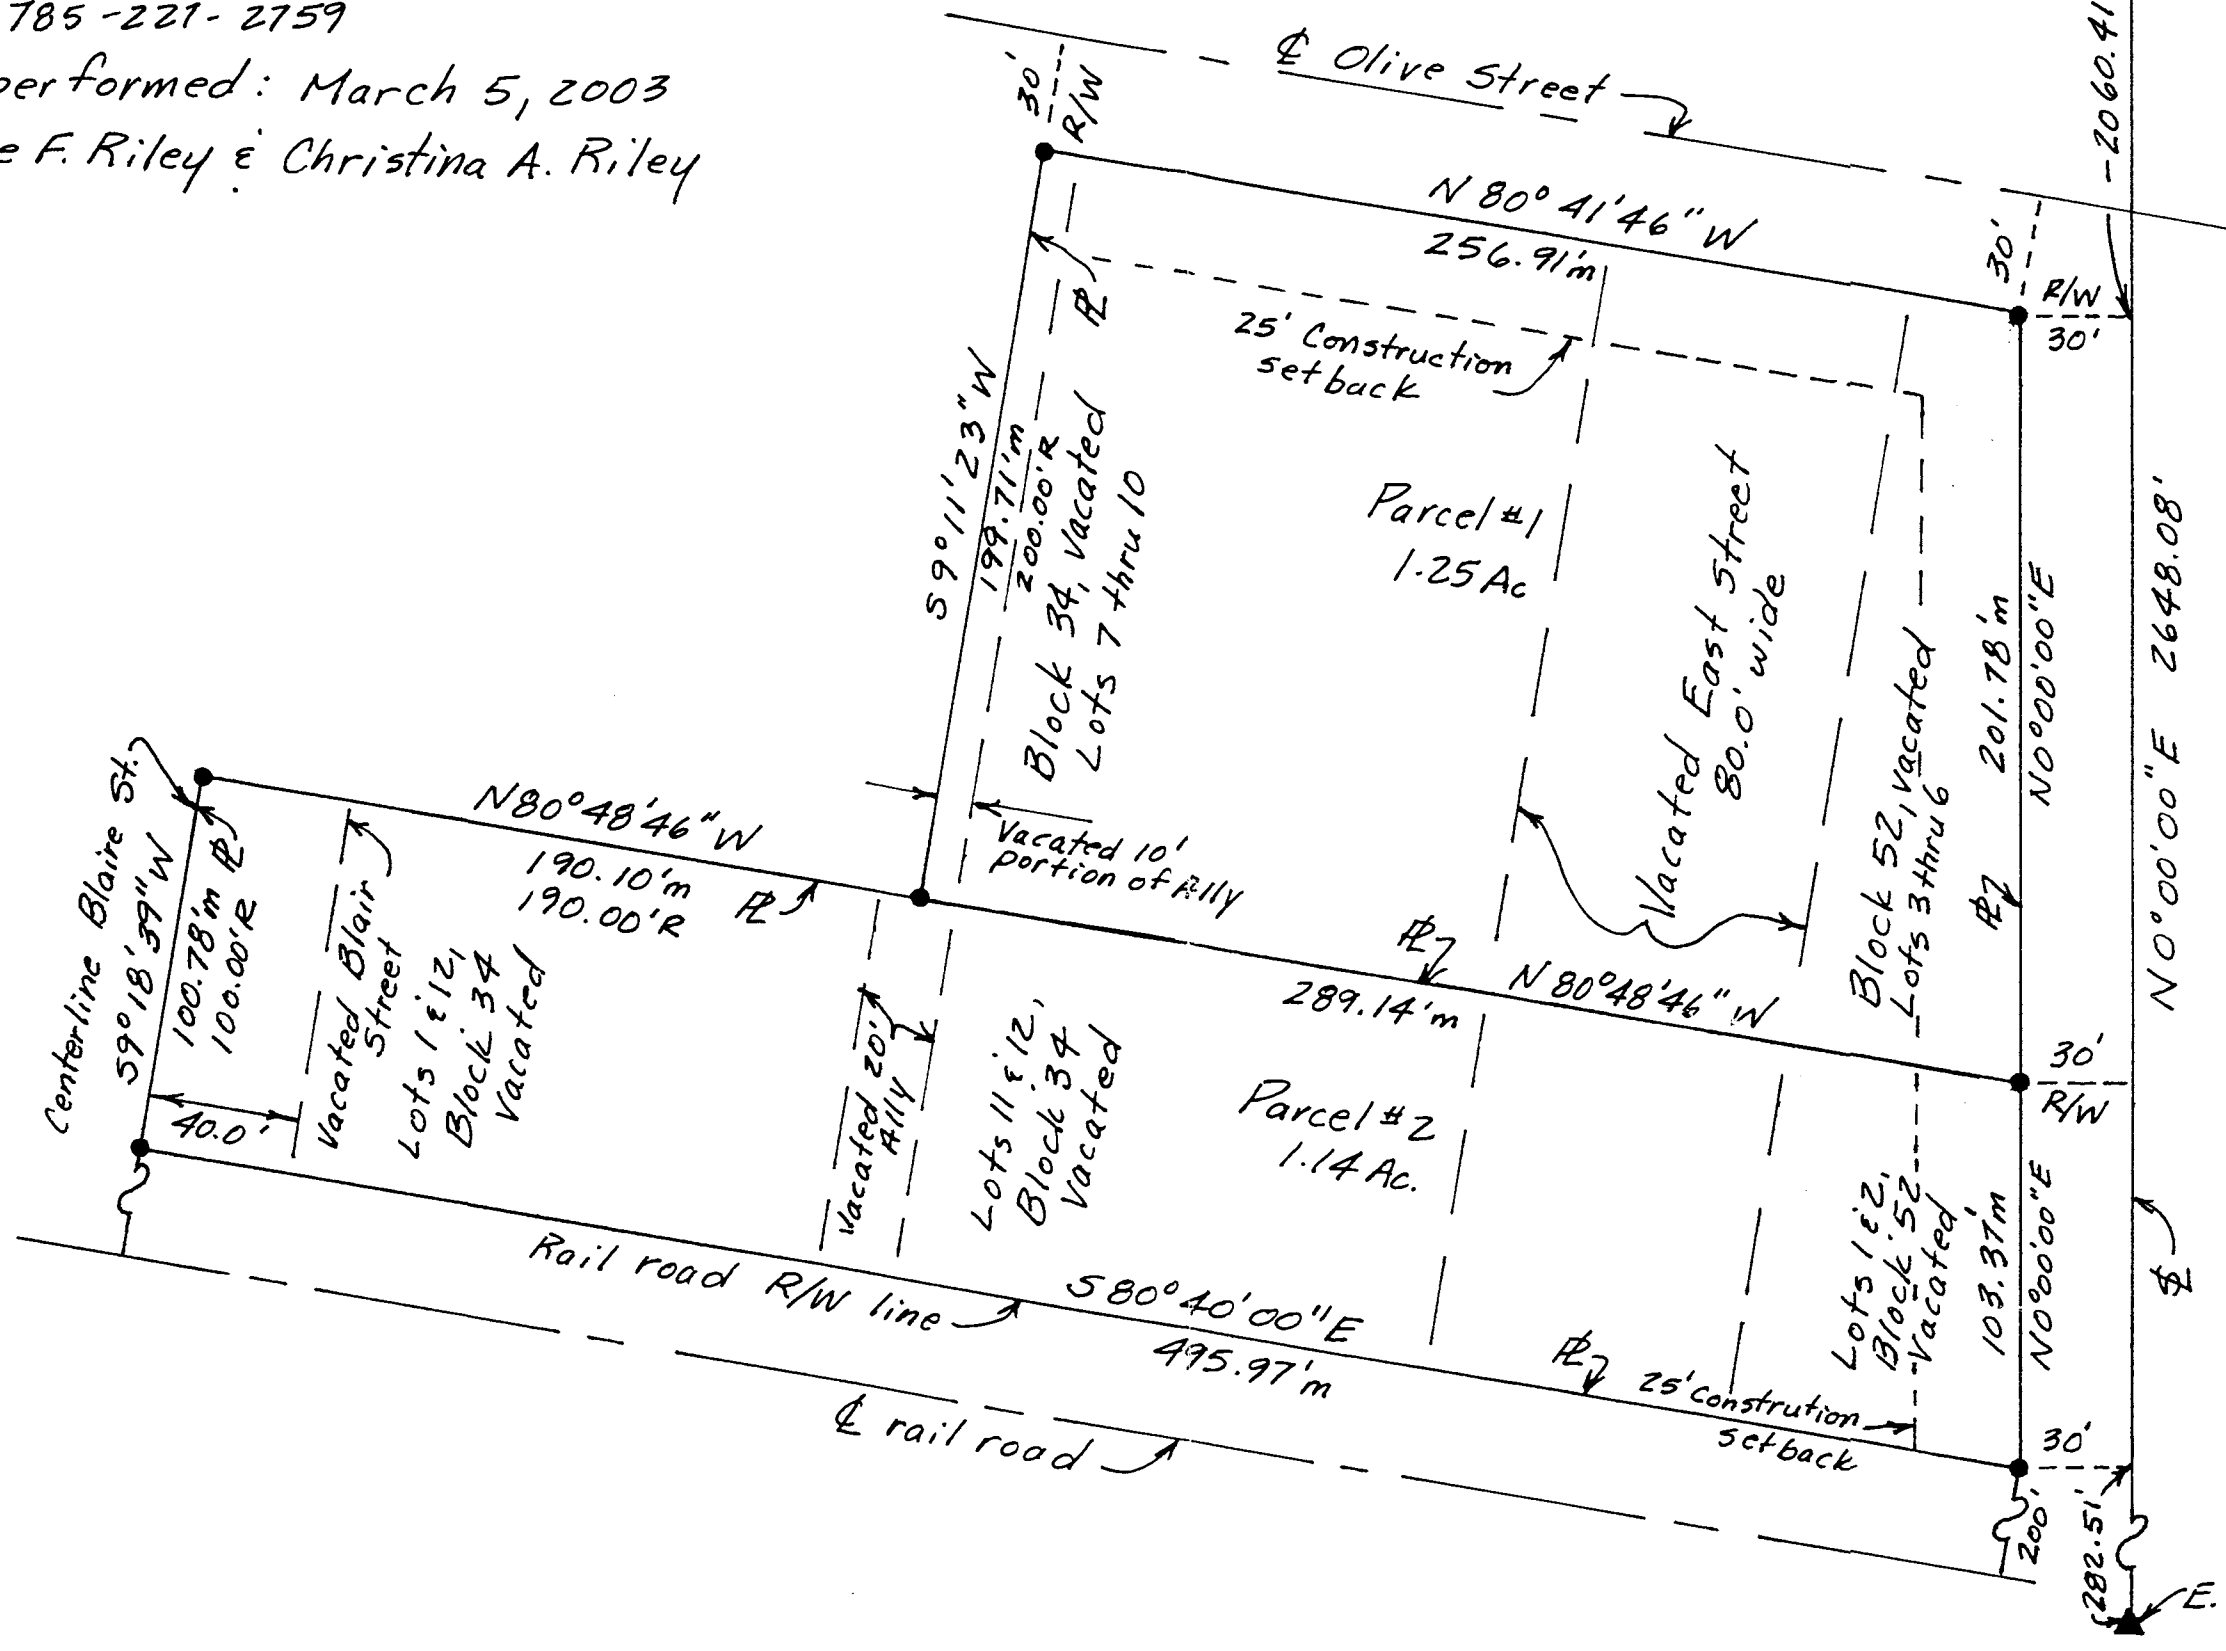

Scale: 1" = 50'
Bearings Assumed
on E. section line

Legend:

- ▲ = K.D.O.T. aluminum cap & 5/8" rebar
- = 1/2" x 24" rebar with plastic I.D. cap
- R/W = right of way
- ⌵ = section line
- ⌵ = property line
- ⌵ = center line
- m = measured
- R = record



E. 1/4 corner, Sec. 19, 19-5
origin K.D.O.T.