


WINDOM ORIGINALLY PLATTED LAURA

KANSAS AVE

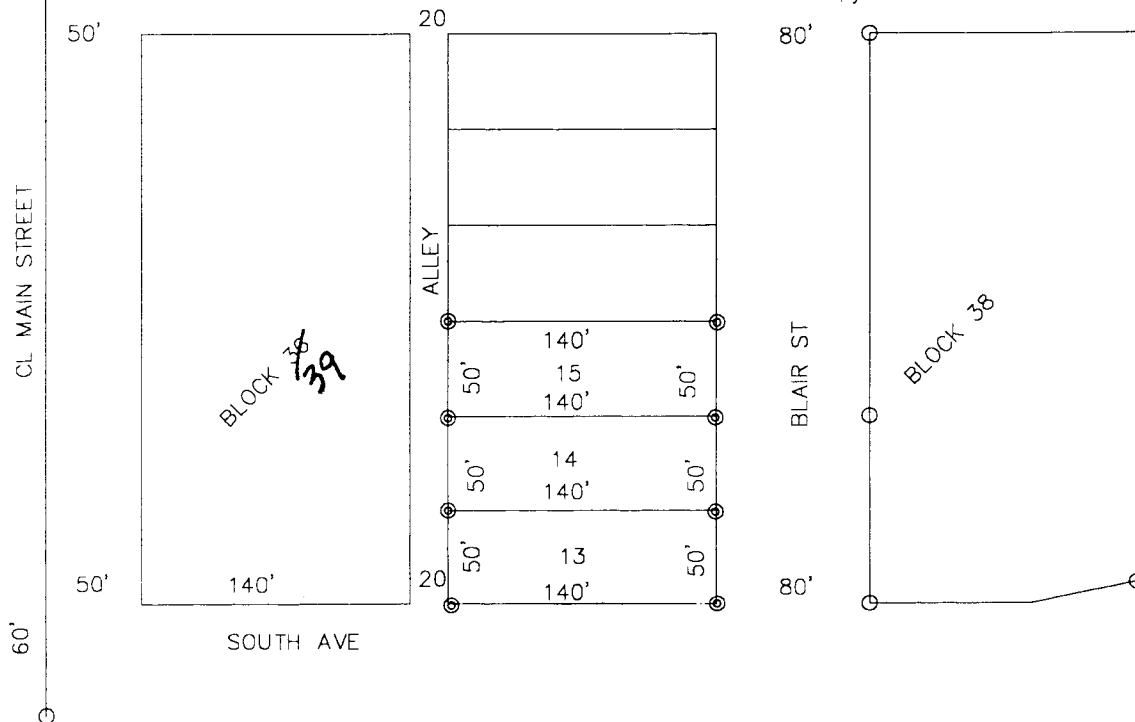

SCALE: 1" = 100'

- LEGEND
- ⊙ 5/8" BAR SET
 - △ SECTION CORNER FOUND
 - ▲ SECTION CORNER RESET
 - BAR FOUND

I, DUNCAN W. DUNCAN, DO HEREBY
CERTIFY THAT THIS SURVEY TO
BE A TRUE AND ACCURATE
REPRESENTATION OF THE CONDITIONS
FOUND THE DAY OF DATE WRITTEN.

DUNCAN W. DUNCAN
LAND SURVEYOR

DRAWN BY: DURR

DATE: 10/8/999

DWG. NO.: 99130

APPROVED BY:

REVISIONS

PROJECT 99130
LOTS 13, 14, 15, BLOCK 39
ORIGINAL TOWN, WINDOM
FOR: LOUIS CUNNINGHAM
AKA 401 BLAIR

SHT. NAME
DURR ENGINEERING
525 HOWARD
HUTCHINSON, KS 67501
1-316-663-9613

SHT. NO.

1 OF 1