



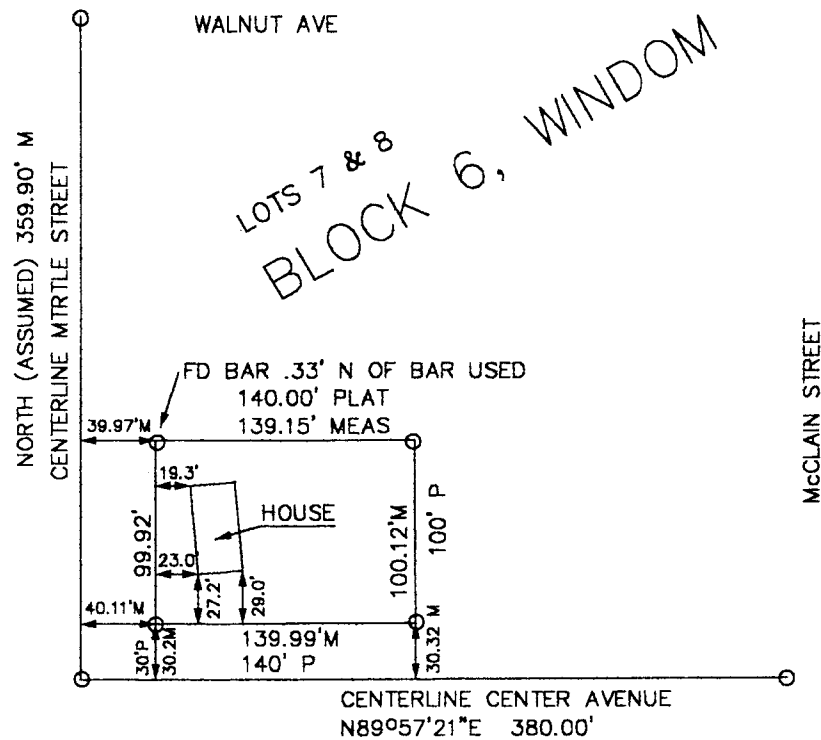

SCALE: 1" = 100'

- LEGEND
- BAR FOUND
  - △ SECTION CORNER FOUND
  - ▲ SECTION CORNER RESET
  - ⊙ 5/8" BAR SET

I, DUNCAN W DARR, DO HEREBY  
 CERTIFY THE HEREON SURVEY TO  
 BE A TRUE AND ACCURATE  
 REPRESENTATION OF THE CONDITIONS  
 FOUND THE DAY AND DATE WRITTEN.

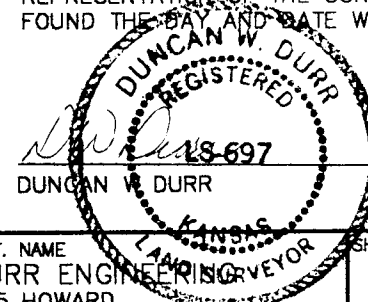

DUNCAN W DARR

|                 |           |                          |                      |          |
|-----------------|-----------|--------------------------|----------------------|----------|
| DRAWN BY: DARR  | REVISIONS | PROJECT                  | SHT. NAME            | SHT. NO. |
| DATE: 4/20/2000 |           | LOTS 7 & 8, BLOCK 6      | DARR ENGINEERING     |          |
| DWG. NO.: 20043 |           | WINDOM, McPHERSON CO, KS | 525 HOWARD           | 1 OF 1   |
| APPROVED BY:    |           |                          | HUTCHINSON, KS 67501 |          |
|                 |           |                          | 1-316-663-9613       |          |