

Plat of Survey


Heller Boundary Surveys, William B. Heller, Ph: 620-245-8023
863 S. 9th Street, Salina, KS 67401, email: willyboskilly@yahoo.com

Legal Description: Lots Thirteen (13) and Fourteen (14), Block Forty (40). The West Ten Feet of the vacated ally on the East side of said Lots 13 & 14, Windom, McPherson County, Kansas. Section 19, T19S-R5W of The 6th P.M.

Legend

- = property pin found
- = property pin set
- (P) = plotted distance

Scale: 1" = 50'

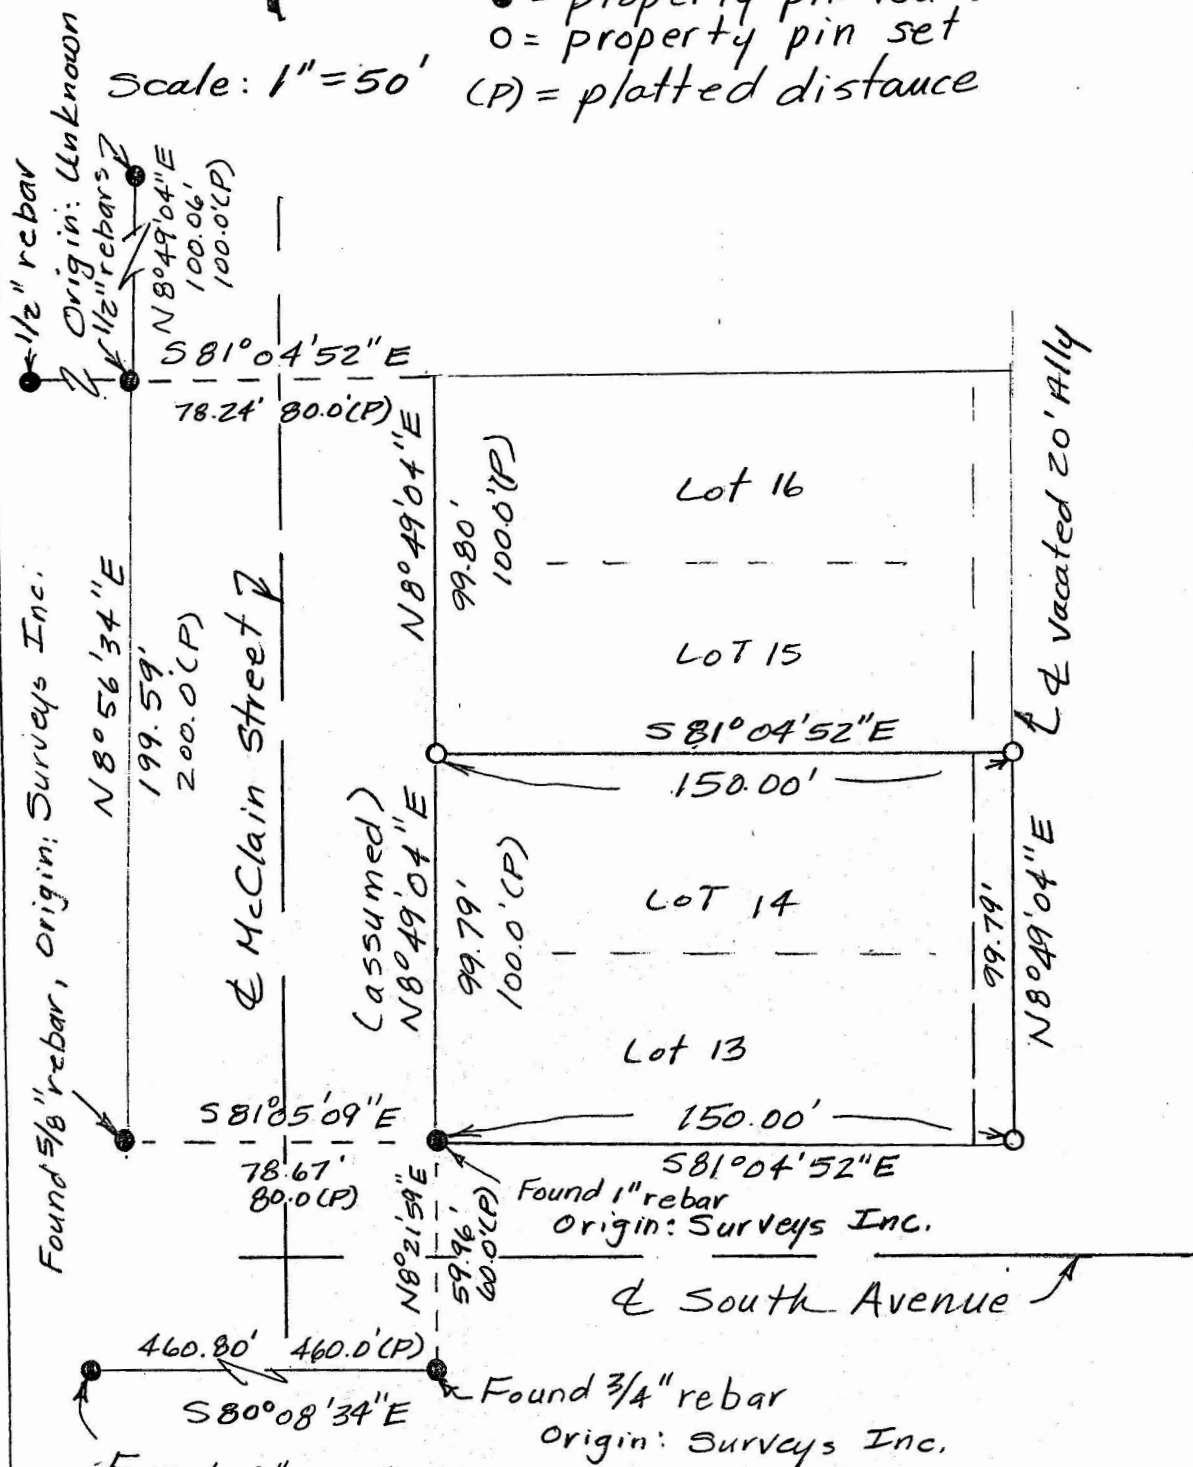

Found: 6" pointed iron pipe in concrete.
Origin: Surveys, Inc.

For: Tyler & Amy Matthews
108 South Avenue
Windom, KS 67491

Date: May 7, 2022

Note: All distances are calculated-measured distances.

Pg. 1/1

Note: Field work performed in May of 2022.