

Plat of Survey


Heller Boundary Surveys, W. B. Heller, L.S. 1202, 863 S. 9th, Salina, KS 67401 Ph: 1-620-245-8023

For: John & Catherine Gawlik
811 S. Maple Street
McPherson, KS
67460

Date: February 7, 2009

Legal Description:

Lot 9, Block 1, Clarke's Addition to McPherson, McPherson County, Kansas less the East 8 feet of Lot 9, Block 1, Clarke's Addition to the City of McPherson, McPherson County, Kansas.

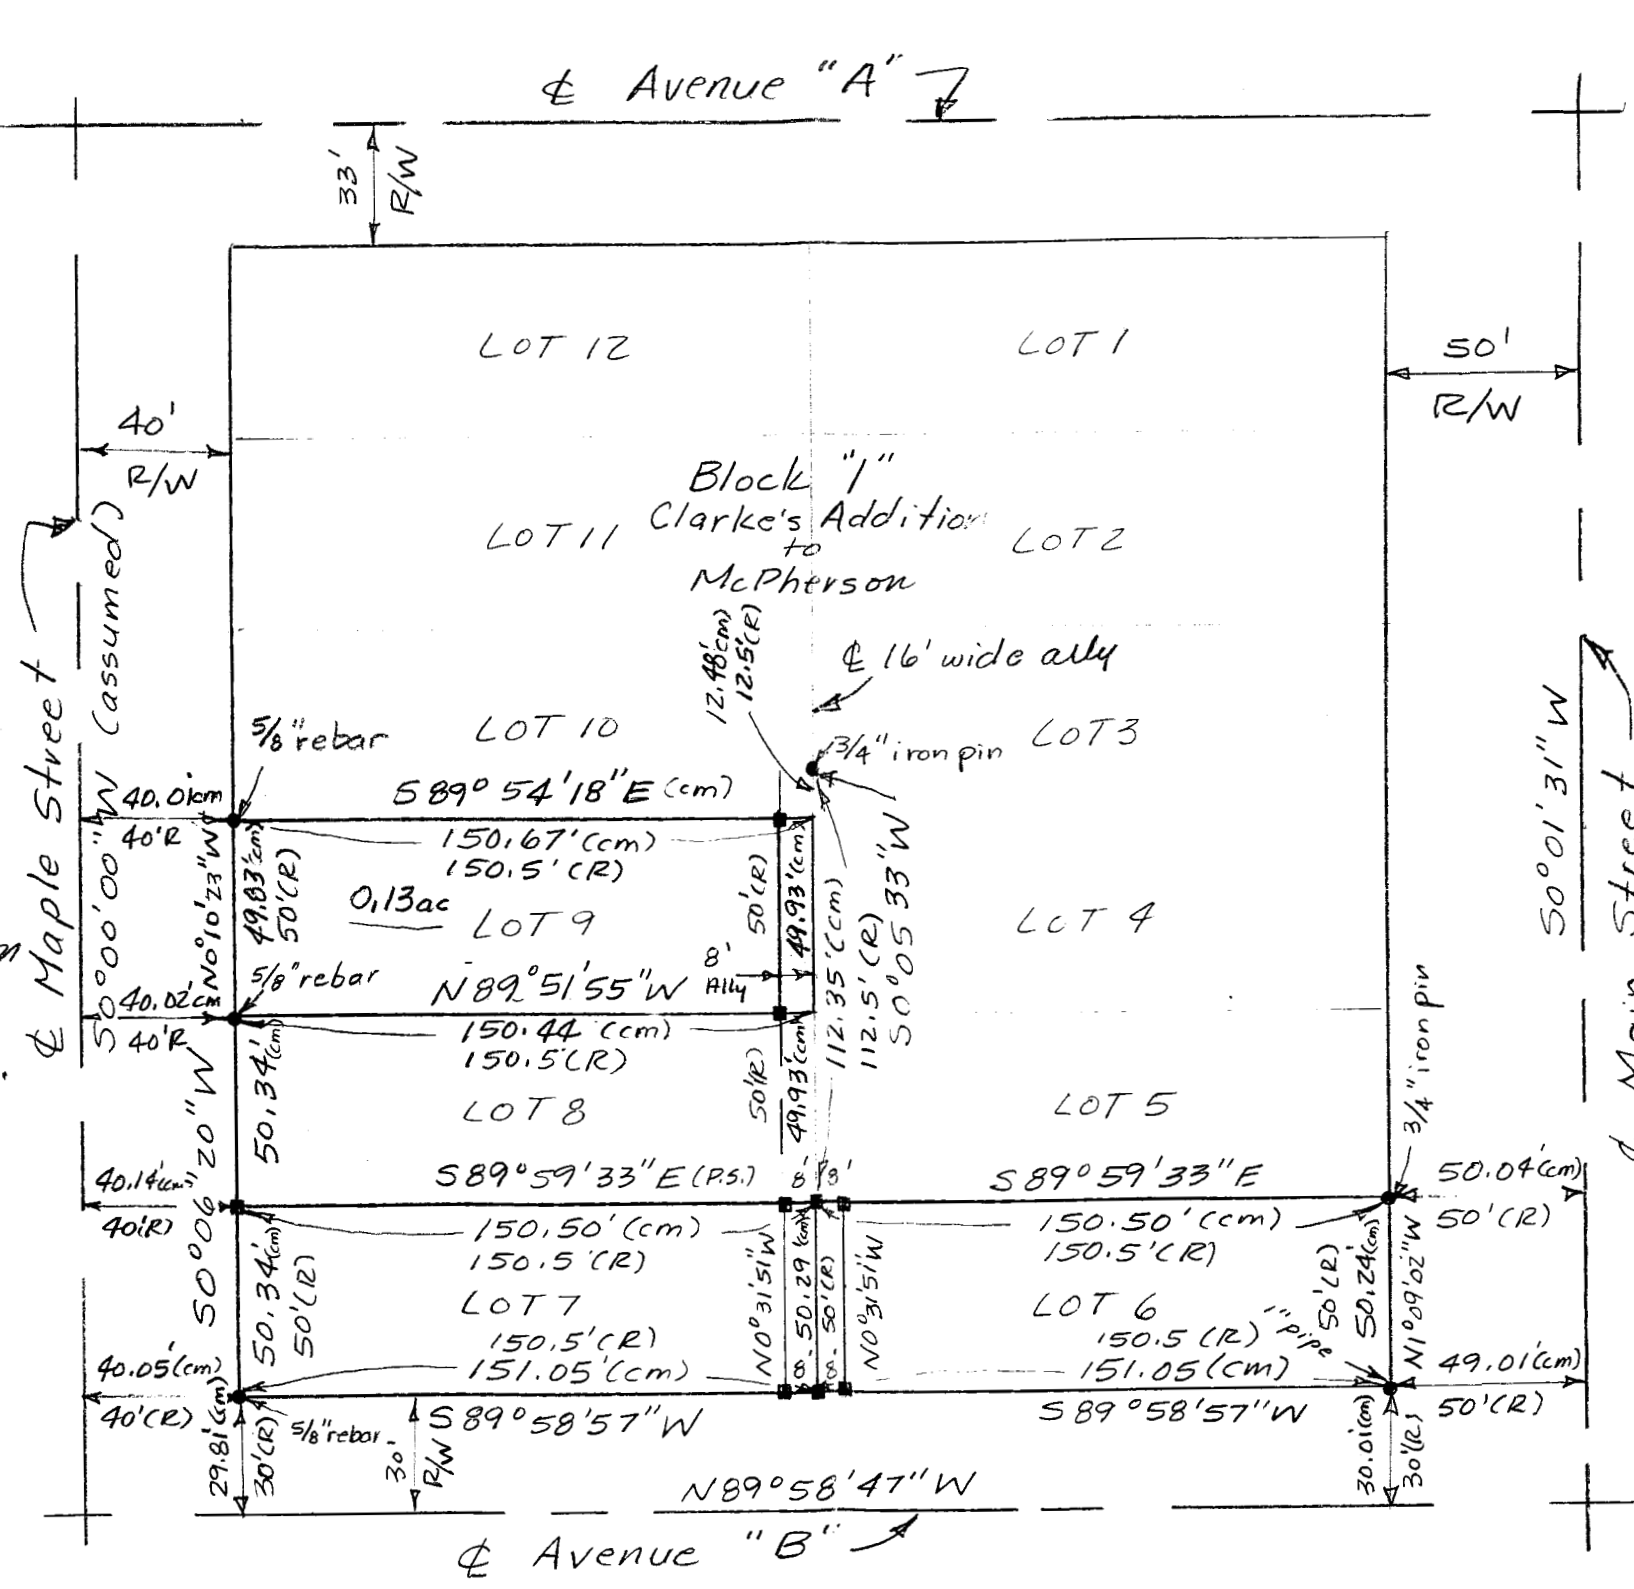

Scale: 1" = 50'

Legend:

- = Lot pin found
- = Lot pin set = 1/2" x 24" rebar I.D. cap
- ⊕ = center line
- (cm) = calculated/measured distance
- (R) = record distance
- R/W = public street right of way
- (P.S.) = previous survey

Note: Lot 6 & Lot 7 were surveyed on September 12, 2008, for the City of McPherson.

Note: All distances are calculated/measured.