


5 FT OF LOT 48 ALL 49 & 50 BLOCK 3 COLLEGE PL. ADD.

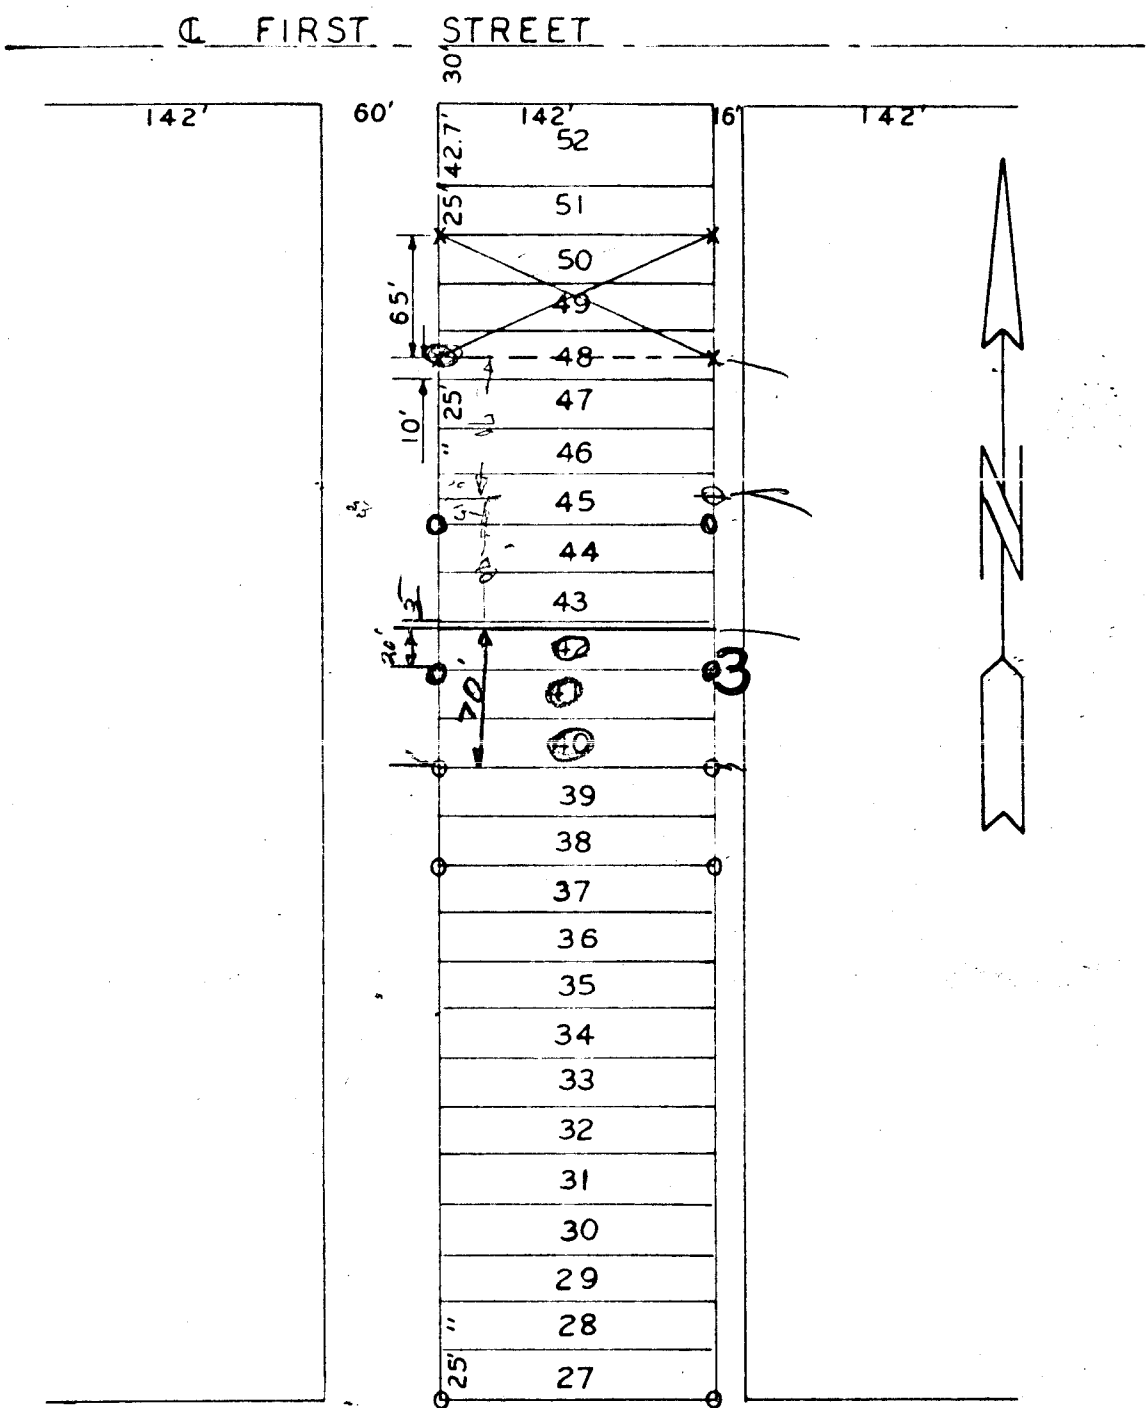

O- PINS FOUND AND VERIFIED
X- PINS SET ON SURVEY

STATE OF KANSAS)
CITY OF MCPHERSON) SS

I, CHARLES E. STACY, CITY ENGINEER OF MCPHERSON, DO HEREBY CERTIFY THAT I DID CAUSE TO BE DONE ON THE 16th DAY OF APRIL 1964, A SURVEY OF THE NORTH 5 FEET OF LOT 48 AND ALL OF LOTS 49 AND 50, BLOCK 3, COLLEGE PLACE ADDITION TO THE CITY OF MCPHERSON, MCPHERSON COUNTY, KANSAS; AND THAT THE ABOVE ACCOMPANYING PLAT IS A TRUE EXHIBIT OF SAID SURVEY.

SURVEY ORDERED BY CHARLES SPEER

APRIL 20, 1964

Charles E. Stacy
CHARLES E. STACY P.E.
CITY ENGINEER