


A SURVEY OF LOTS 33, 34 & 35, BLOCK 4  
COLLEGE PLACE ADDITION  
MCPHERSON, KANSAS

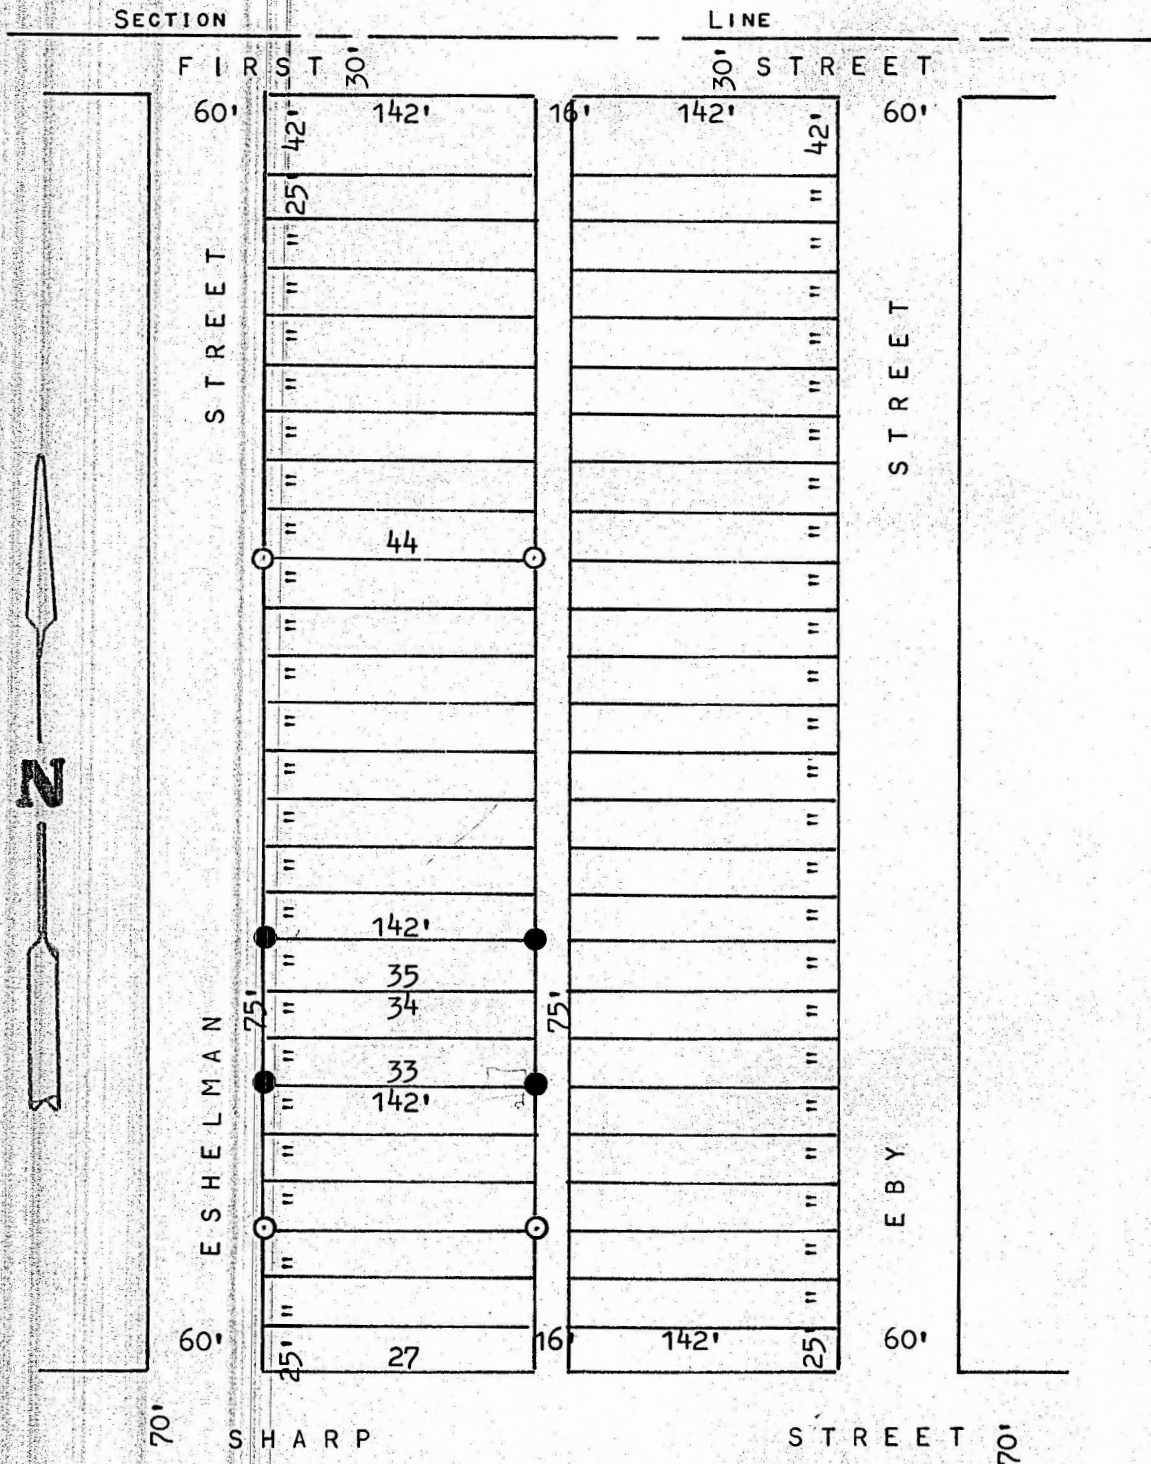

○ PINS FOUND THIS SURVEY  
● PINS SET THIS SURVEY

STATE OF KANSAS )  
COUNTY OF MCPHERSON ) SS

I, MELVIN FERGUSON, REGISTERED LAND SURVEYOR, OF THE STATE OF KANSAS DO HEREBY CERTIFY, THAT UNDER MY SUPERVISION A SURVEY WAS MADE OF LOTS 33, 34, AND 35, BLOCK 4, COLLEGE PLACE ADDITION TO THE CITY OF MCPHERSON, KANSAS AND THAT THE ABOVE PLAT IS A TRUE EXHIBIT OF SAID SURVEY AS FAR AS IT IS KNOWN TO ME

SURVEY CALLED FOR BY GREG KUBIN

SIGNED THIS 15 DAY OF JANUARY, 1974

*Melvin Ferguson*  
MELVIN FERGUSON  
LAND SURVEYOR  
MCPHERSON, KANSAS



MICROFILM