
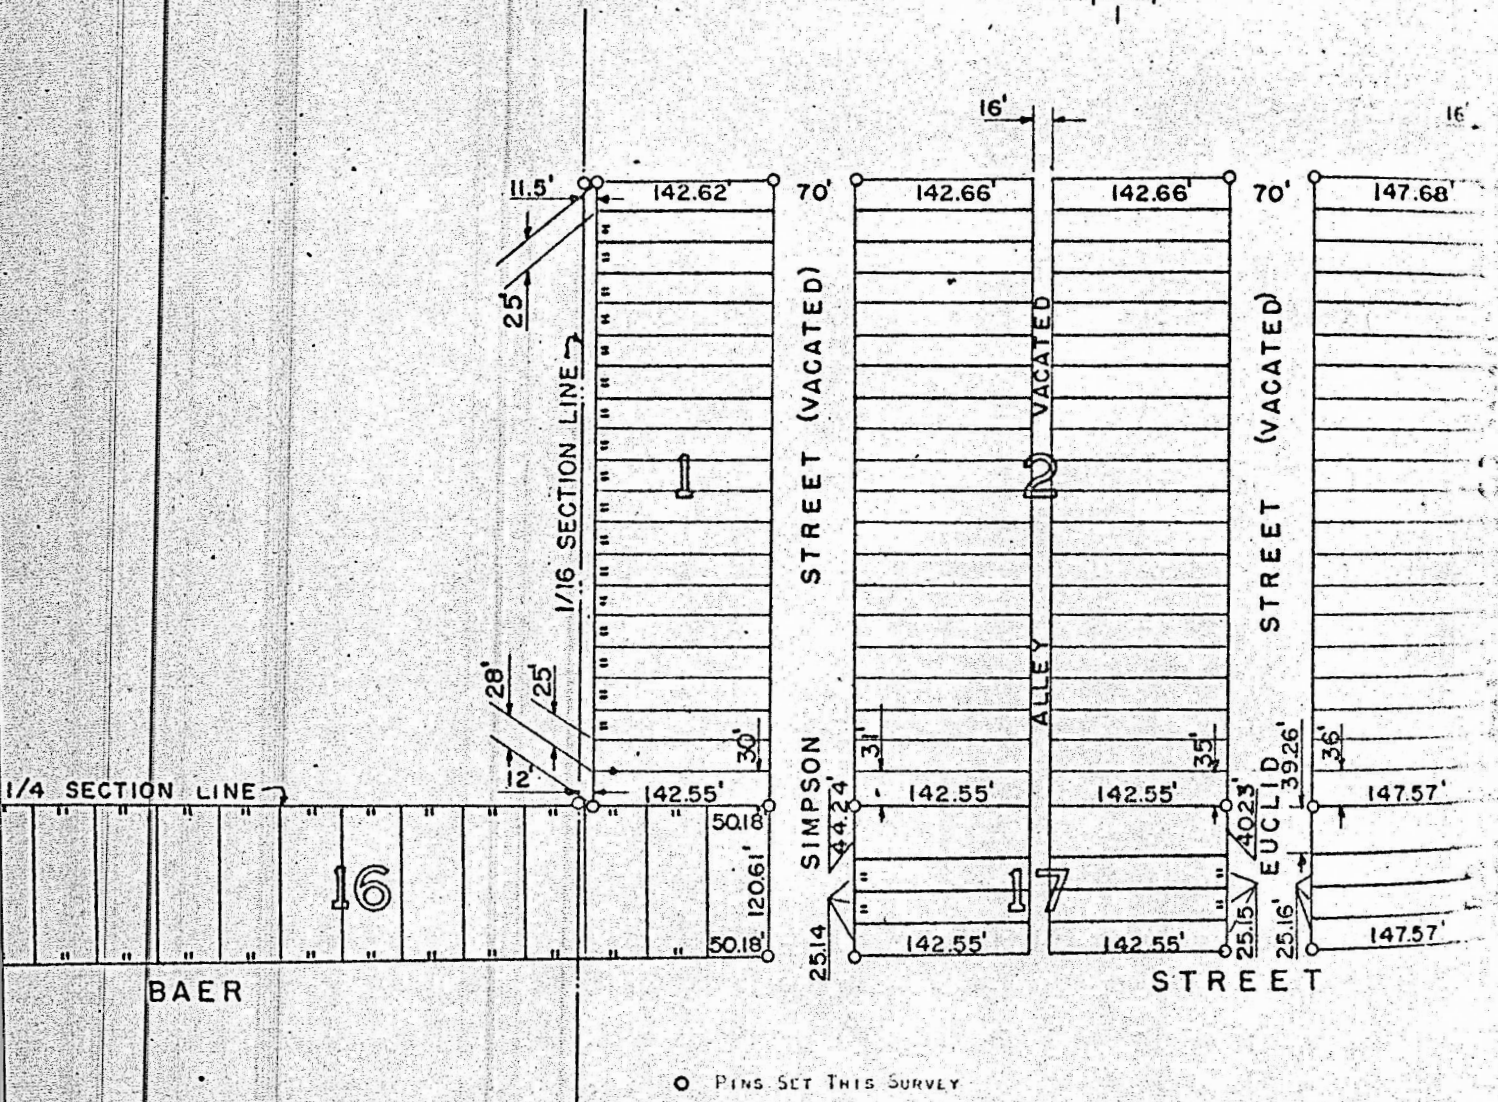


PERMANENT SURVEY,

No. III

Section No. 27, Town No. 19 South, Range No. 3W

THE LOCKWOOD CO., AT HIRSH, KANSAS 50238-7-80

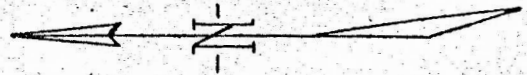

STATE OF KANSAS)
COUNTY OF McPHERSON) SS

I, FRANCIS D. WAGNER, COUNTY ENGINEER OF McPHERSON COUNTY, KANSAS DO HEREBY CERTIFY THAT I DID ON THE 23RD DAY OF OCTOBER 1960 COMPLETE A PERMANENT SURVEY OF BLOCK 17, 22 AND 16 COLLEGE PLACE ADDITION AND BLOCK 1, 2 AND 3 EAST COLLEGE ADDITION, TO THE CITY OF McPHERSON AND THAT THE ACCOMPANYING PLAT IS A TRUE EXHIBIT OF SAID SURVEY.

FRANCIS D. WAGNER
COUNTY ENGINEER
McPHERSON COUNTY

NOTE—SCALE 120 Feet to the inch as used in this diagram

MICROFILM