



A SURVEY OF THE WEST HALF BLOCK 20
COLLEGE PLACE ADDITION

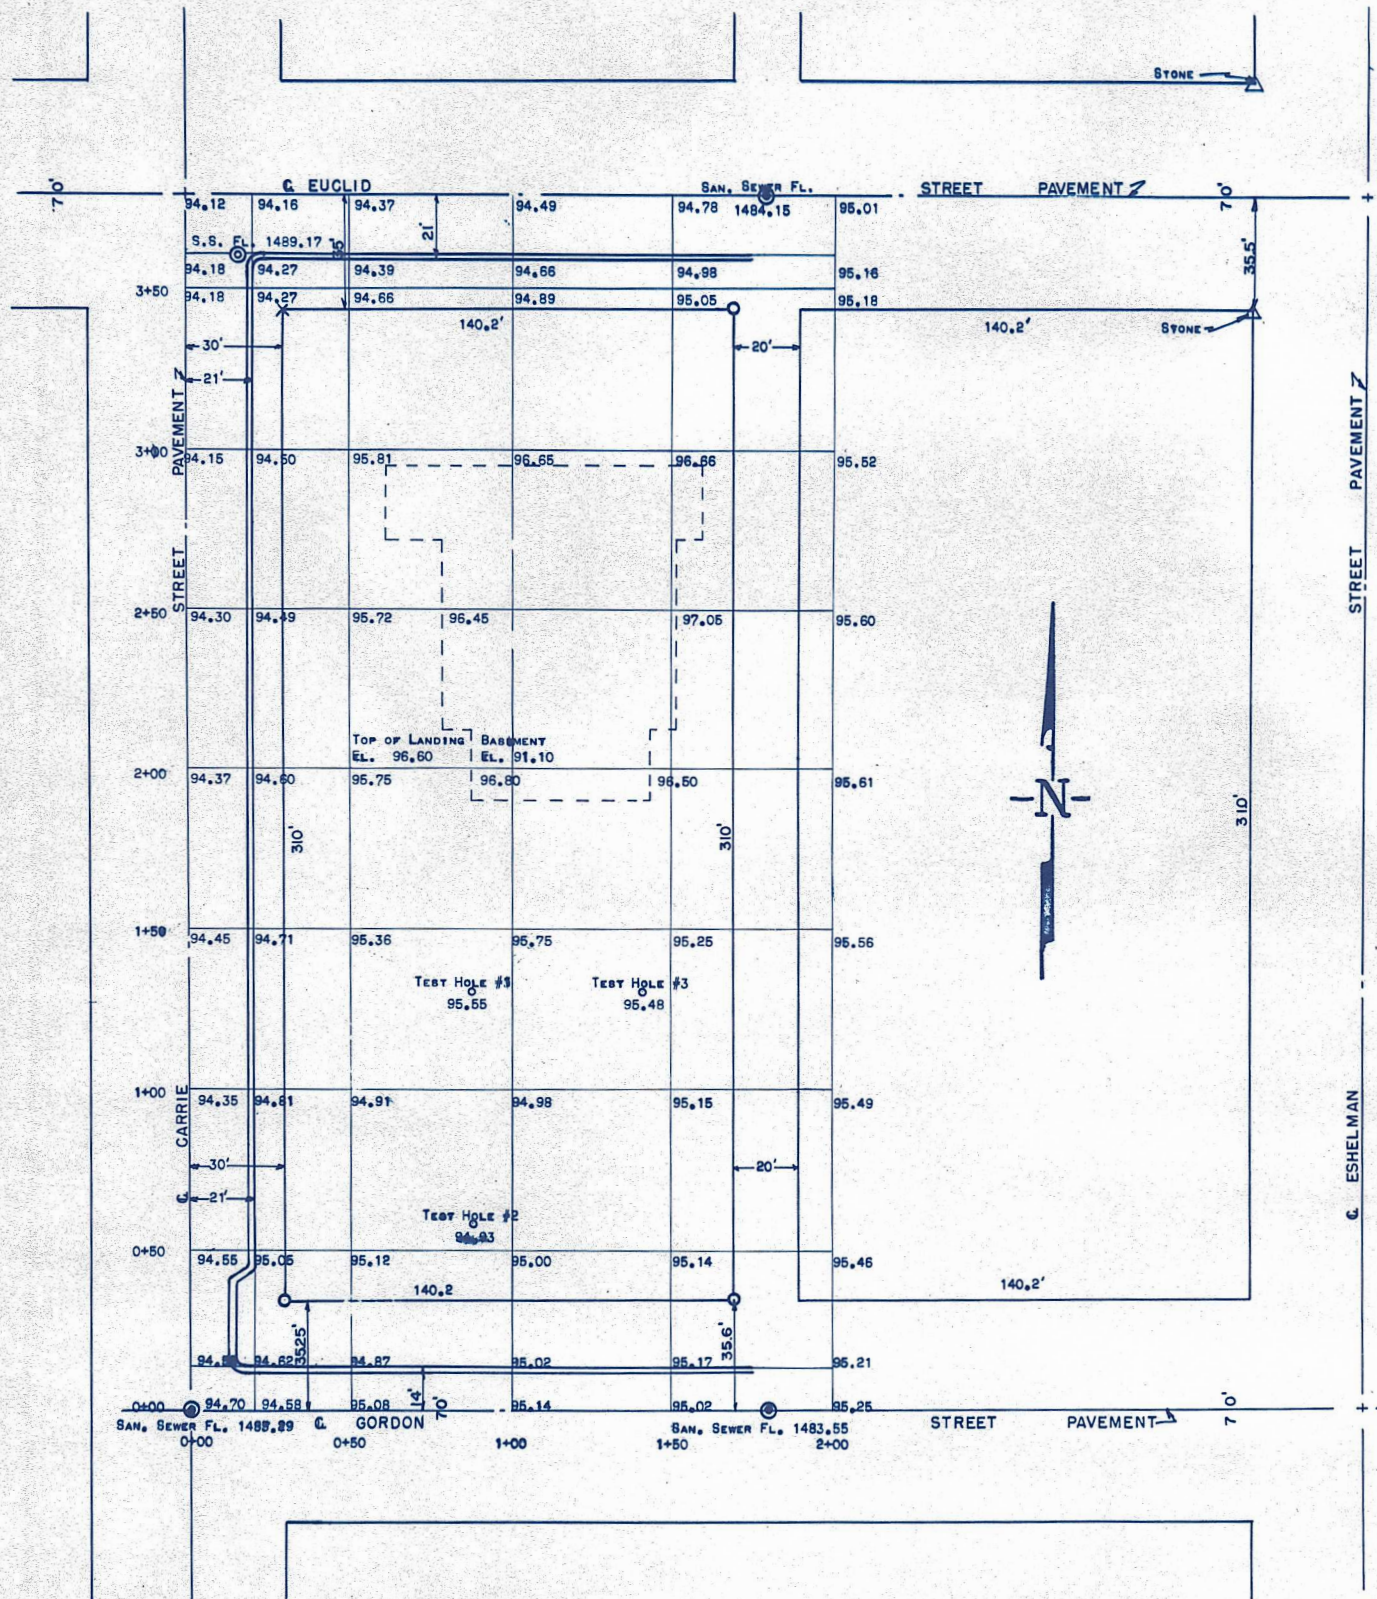

3/4" PIPE SET ON THIS SURVEY

STATE OF KANSAS
COUNTY OF McPHERSON

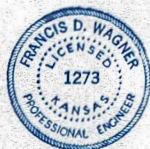

I FRANCIS D. WAGNER, COUNTY ENGINEER OF McPHERSON COUNTY KANSAS, DO HEREBY CERTIFY THAT I DID CAUSE TO BE DONE
ON THE 24TH DAY OF AUGUST, 1956 A SURVEY OF THE WEST HALF OF BLOCK 20 COLLEGE PLACE ADDITION TO THE CITY OF McPHERSON,
AND THAT THE ACCOMPANYING PLAT IS A TRUE EXHIBIT OF SAID SURVEY.

Francis D. Wagner

FRANCIS D. WAGNER
COUNTY ENGINEER

MICROFILM

AUGUST 28, 1956