


A SURVEY OF LOT 3, BLOCK 1
COUNTRYSIDE ADDITION
MCIPHERSON, KANSAS

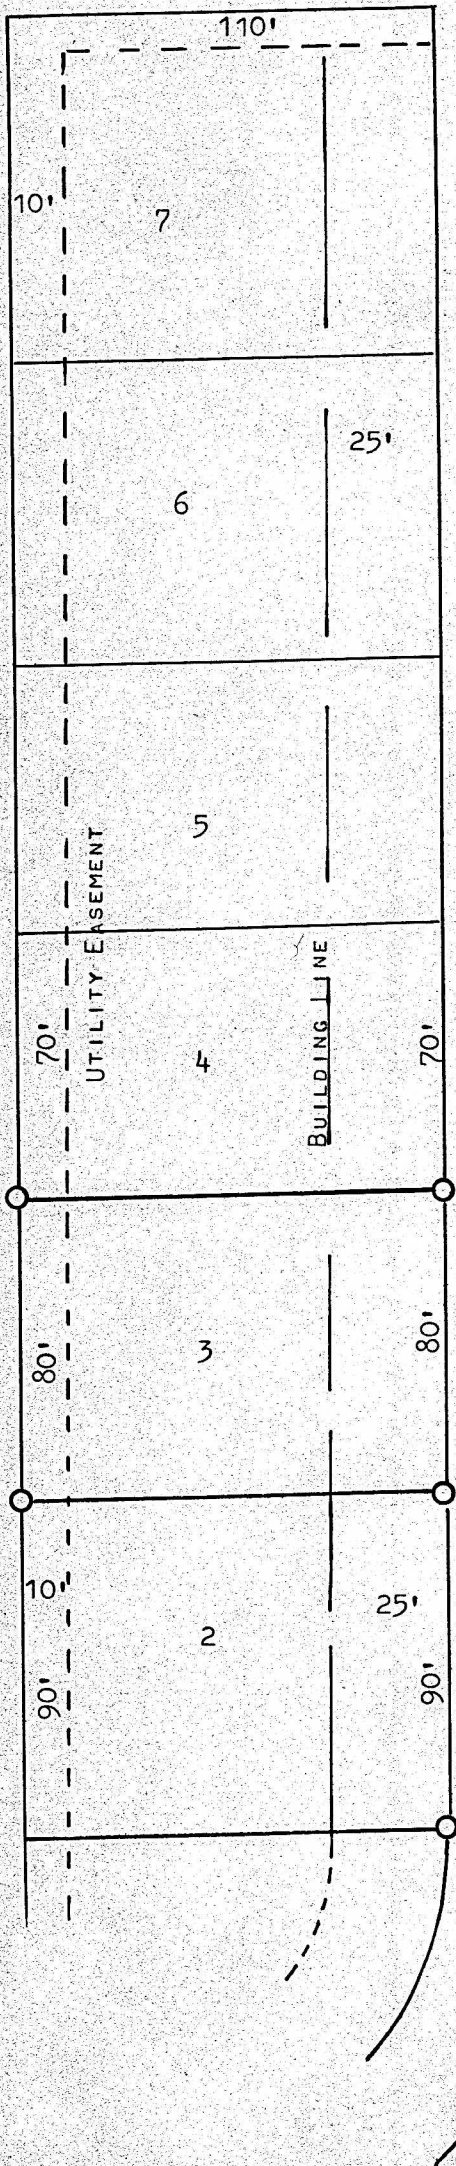

OPINS FOUND THIS SURVEY

STATE OF KANSAS)
COUNTY OF MCIPHERSON) SS

I, MELVIN FERGUSON, PROFESSIONAL ENGINEER
OF THE STATE OF KANSAS, DO HEREBY CERTIFY
THAT UNDER MY SUPERVISION A SURVEY WAS MADE
OF LOT 3, BLOCK 1, COUNTRYSIDE ADDITION TO
THE CITY OF MCIPHERSON, KANSAS AND THAT THE
ACCOMPANYING PLAT IS A TRUE EXHIBIT OF SAID
SURVEY AS FAR AS IT IS KNOWN TO ME.

SURVEY CALLED FOR BY FRED LANDIS

SIGNED THIS 31st DAY OF MARCH, 1975

Melvin Ferguson
MELVIN FERGUSON
PROFESSIONAL ENGINEER
MCIPHERSON, KANSAS

