


A SURVEY OF LOT 17, BLOCK 2  
COUNTRYSIDE ADDITION, MCPHERSON, KS.

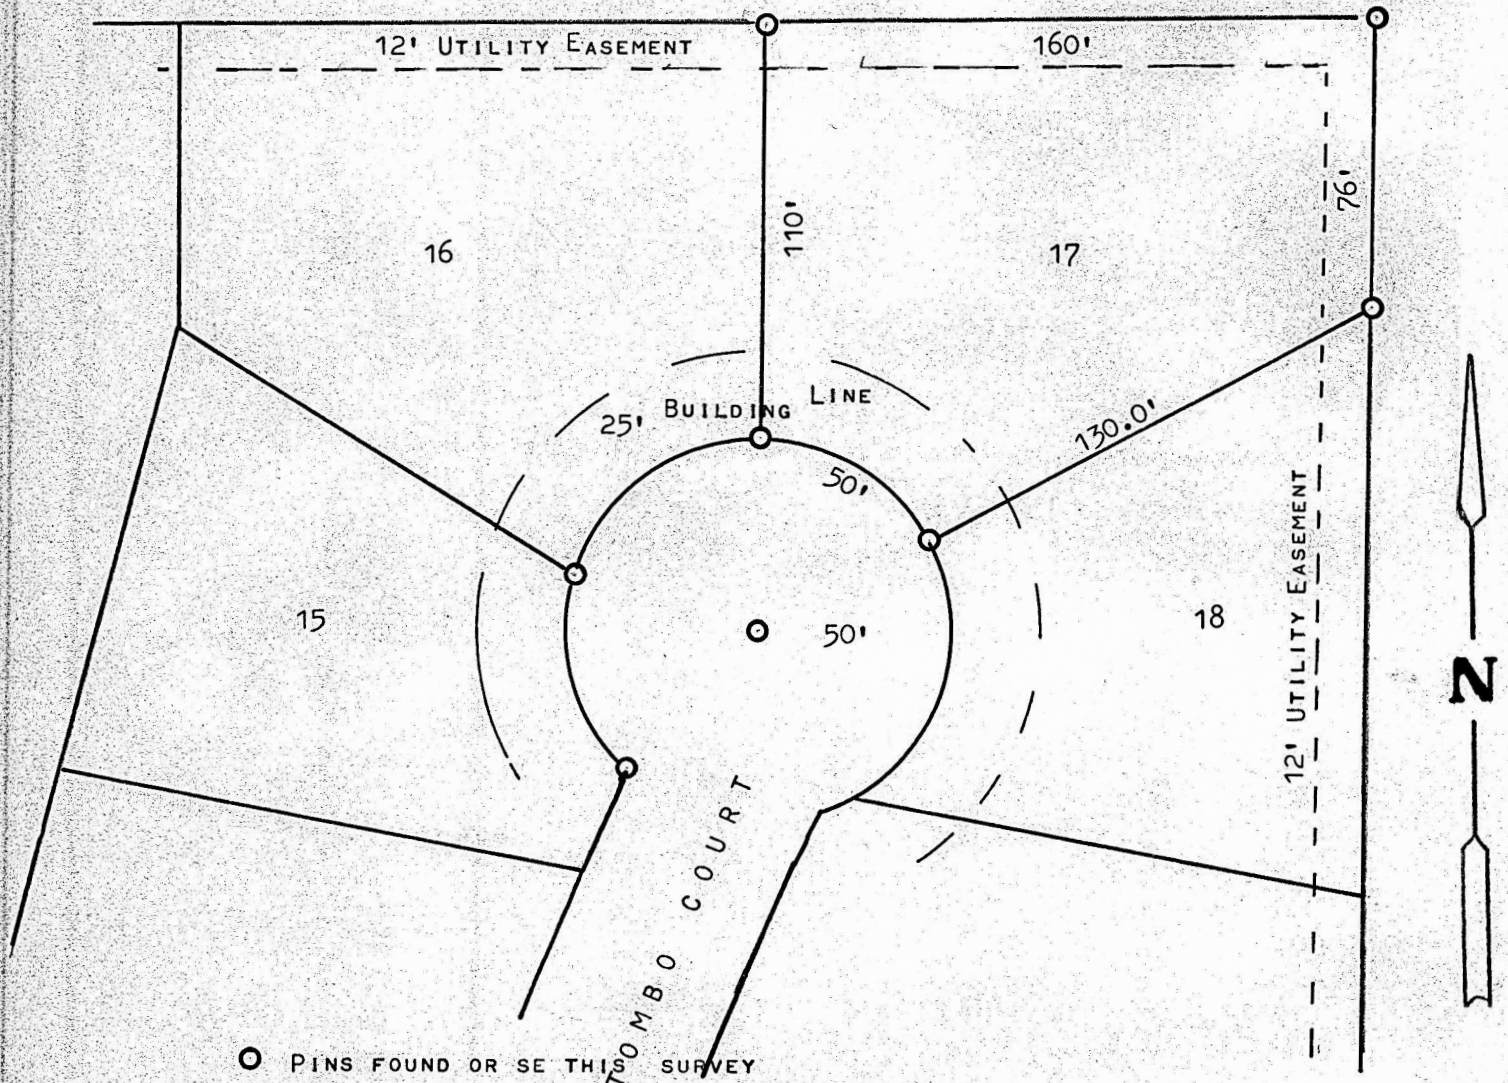

STATE OF KANSAS                    )  
COUNTY OF MCPHERSON            ) SS

I, MELVIN FERGUSON, PROFESSIONAL ENGINEER OF THE STATE OF KANSAS DO HEREBY CERTIFY THAT UNDER MY SUPERVISION A SURVEY WAS MADE OF LOT 17 BLOCK 2, COUNTRYSIDE ADDITION, TO THE CITY OF McPHERSON, KANSAS, AND THAT THE ACCOMPANYING PLAT IS A TRUE EXHIBIT OF SAID SURVEY AS FAR AS IT IS KNOWN TO ME.

SURVEY CALLED FOR BY MERLIN FIELDS

SIGNED THIS 12<sup>th</sup> DAY OF FEBRUARY, 1976

MELVIN FERGUSON  
PROFESSIONAL ENGINEER  
MCIPHERSON, KANSAS



**MICROFILM**