


A SURVEY OF LOT 6 BLOCK 2, COUNTRYSIDE LAKE ADD
MCPHERSON, KANSAS

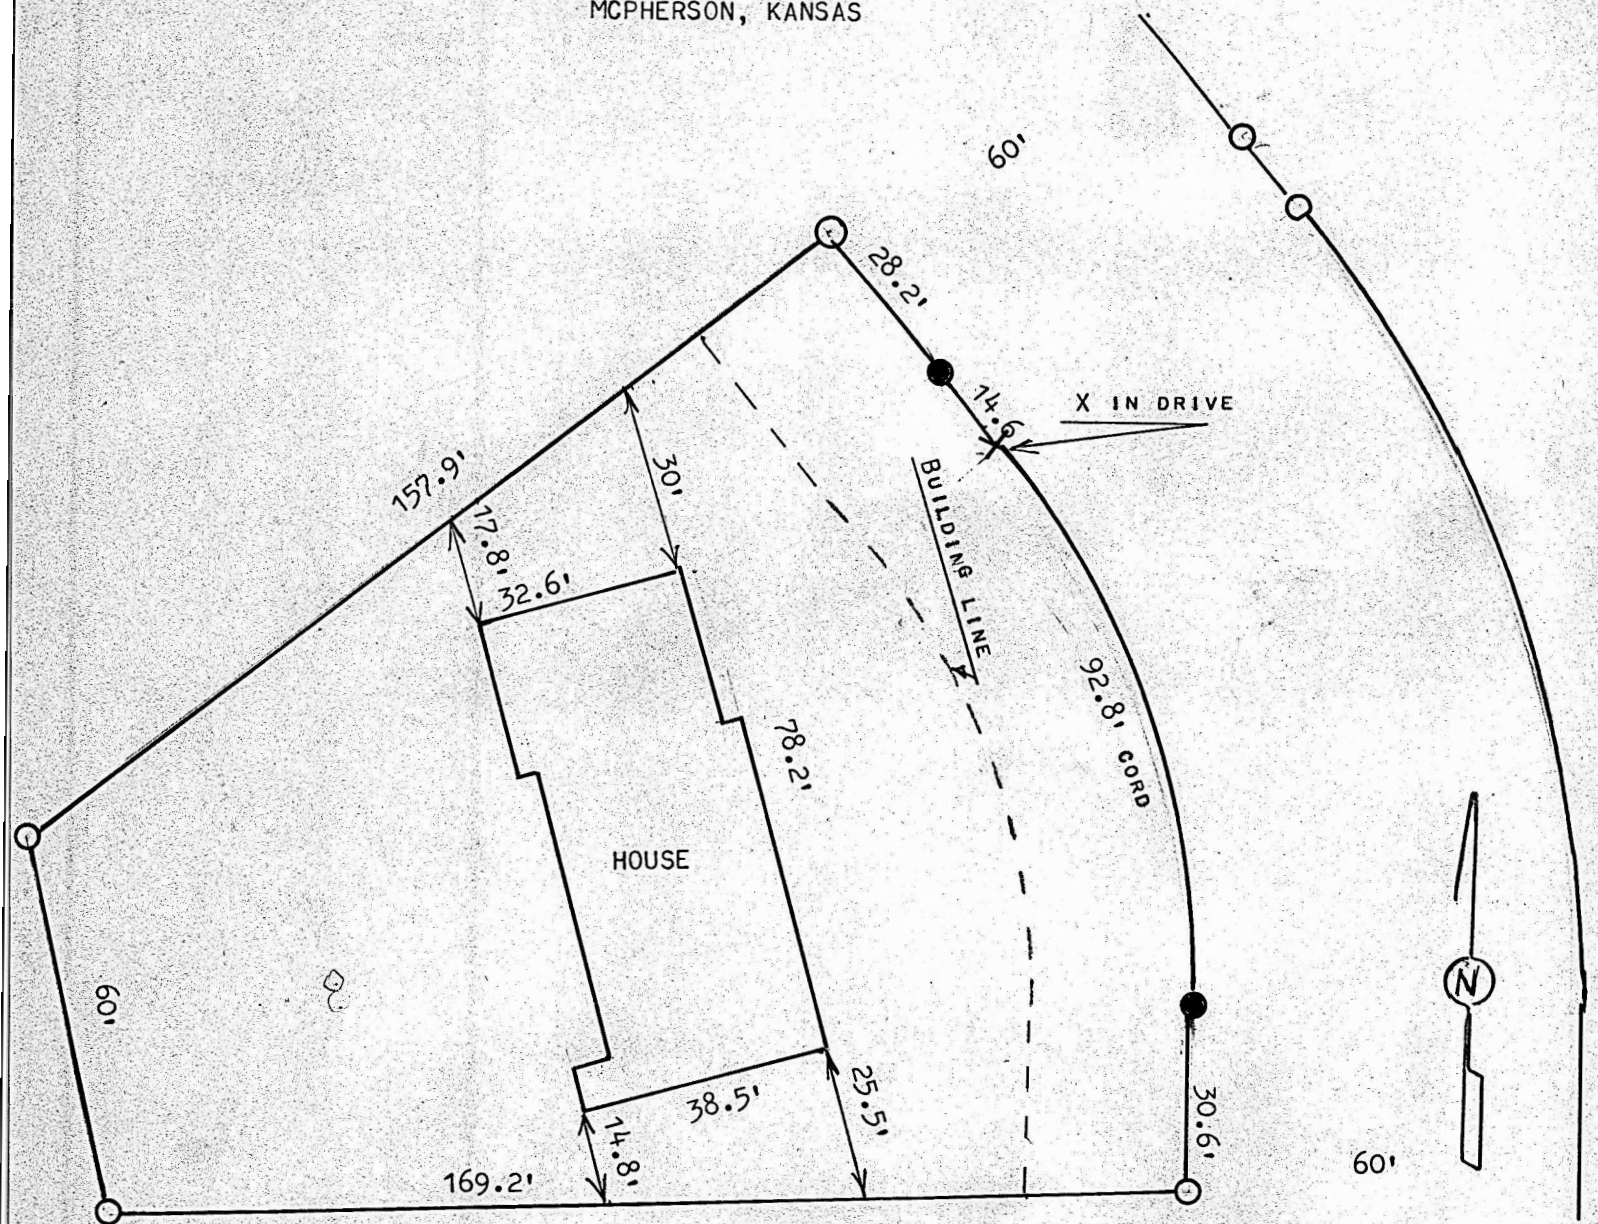

- PINS SET THIS SURVEY
- PINS FOUND THIS SURVEY

STATE OF KANSAS)
COUNTY OF MCPHERSON) SS

I, MELVIN FERGUSON, PROFESSIONAL ENGINEER OF THE STATE OF KANSAS DO HEREBY CERTIFY THAT, UNDER MY SUPERVISION A SURVEY WAS MADE OF LOT 6, BLOCK 2, COUNTRYSIDE LAKE ADD, TO THE CITY OF MCPHERSON, KANSAS, AND THAT THE ABOVE PLAT IS A TRUE EXHIBIT OF SAID SURVEY AS FAR AS IT IS KNOWN TO ME.

SURVEY CALLED FOR BY CHARLES WILLIAMS

SIGNED THIS 15th DAY OF SEPTEMBER, 1980

Melvin Ferguson
MELVIN FERGUSON
PROFESSIONAL ENGINEER
MCPHERSON, KANSAS

