




Garber Surveying
Service, P.A.

423 West 1st Ave. • Phone 316 665-7032 • FAX 316 663-7401
Hutchinson, Kansas 67501

Project No. G94-396

SURVEY FOR: VONTZ CONSTRUCTION

DESCRIPTION: Lots 6 and 7, Block 4, Countryside Place, a Replat of a portion of Countryside Place, an Addition to the City of McPherson, Kansas.

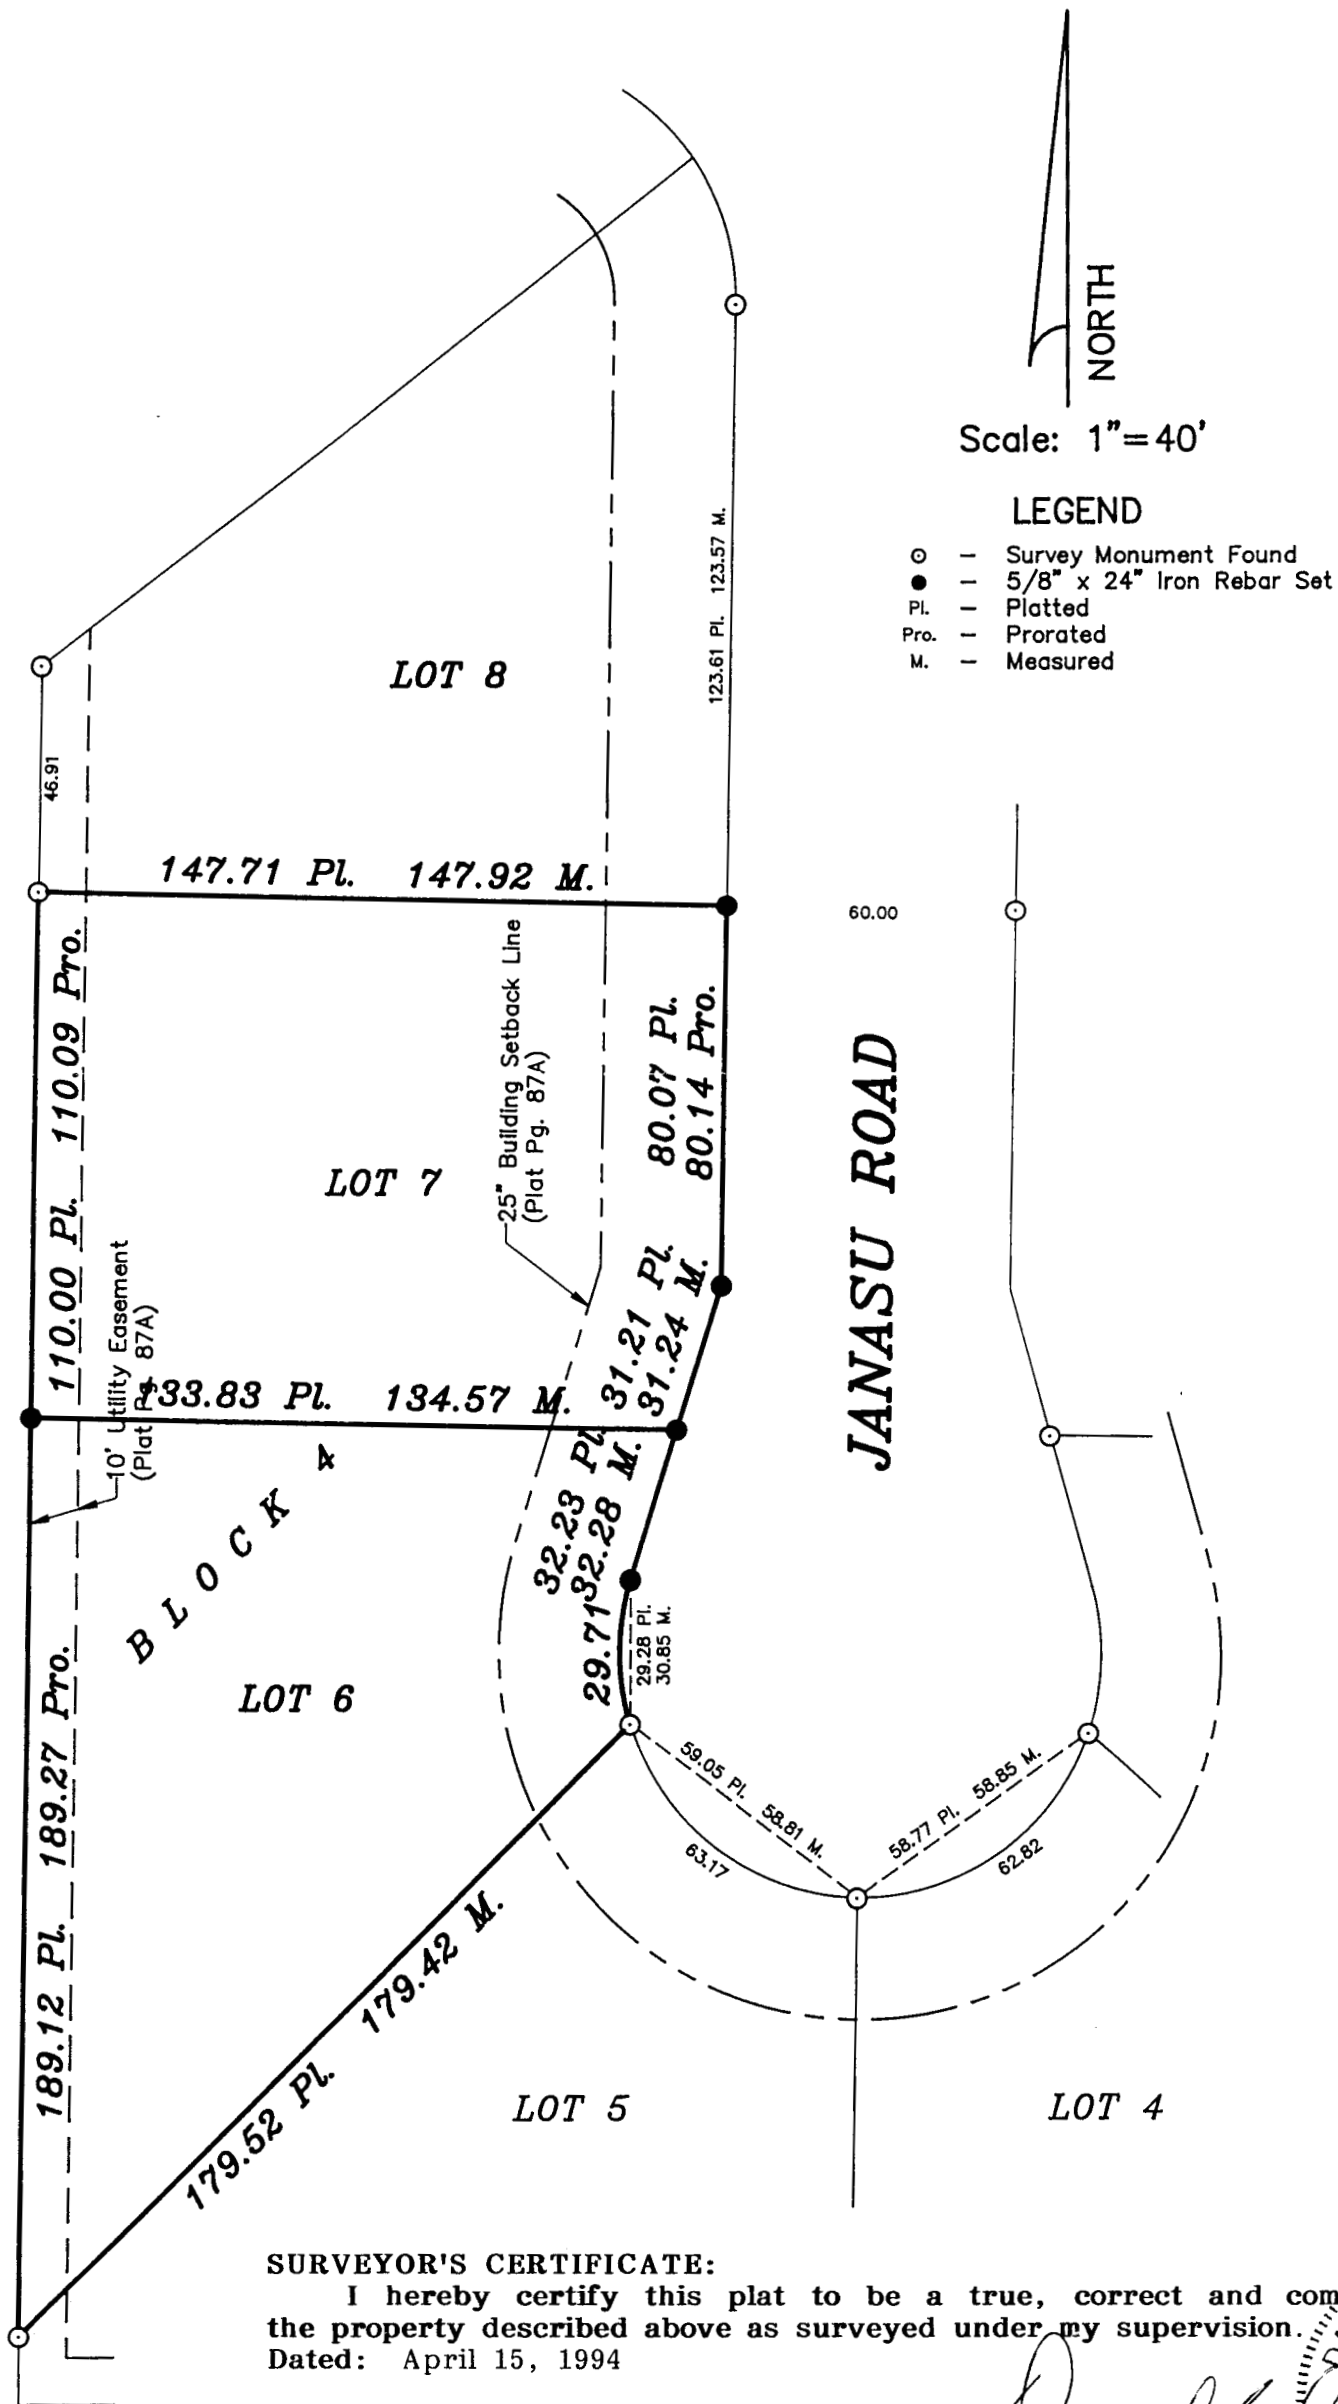

Scale: 1"=40'

LEGEND

- - Survey Monument Found
- - 5/8" x 24" Iron Rebar Set
- Pl. - Platted
- Pro. - Prorated
- M. - Measured

SURVEYOR'S CERTIFICATE:

I hereby certify this plat to be a true, correct and complete representation of the property described above as surveyed under my supervision.

Dated: April 15, 1994

Daniel E. Garber
Daniel E. Garber RLS #683 KANSAS
REGISTERED LAND SURVEYOR