

Plat of Survey



Scale: 1" = 40'

Legend: Φ = centerline

$\mathcal{R}$ = property line


• = found property pin by
Melanie Thrower

○ = set property pin by
W. B. Heller = 1/2" x 24" rebar & I.D. cap

$\mathcal{R}$ = record measurement

$\mathcal{M}$ = measured

Survey requested by: Jason Hoover
Date of survey: 1-29-2005

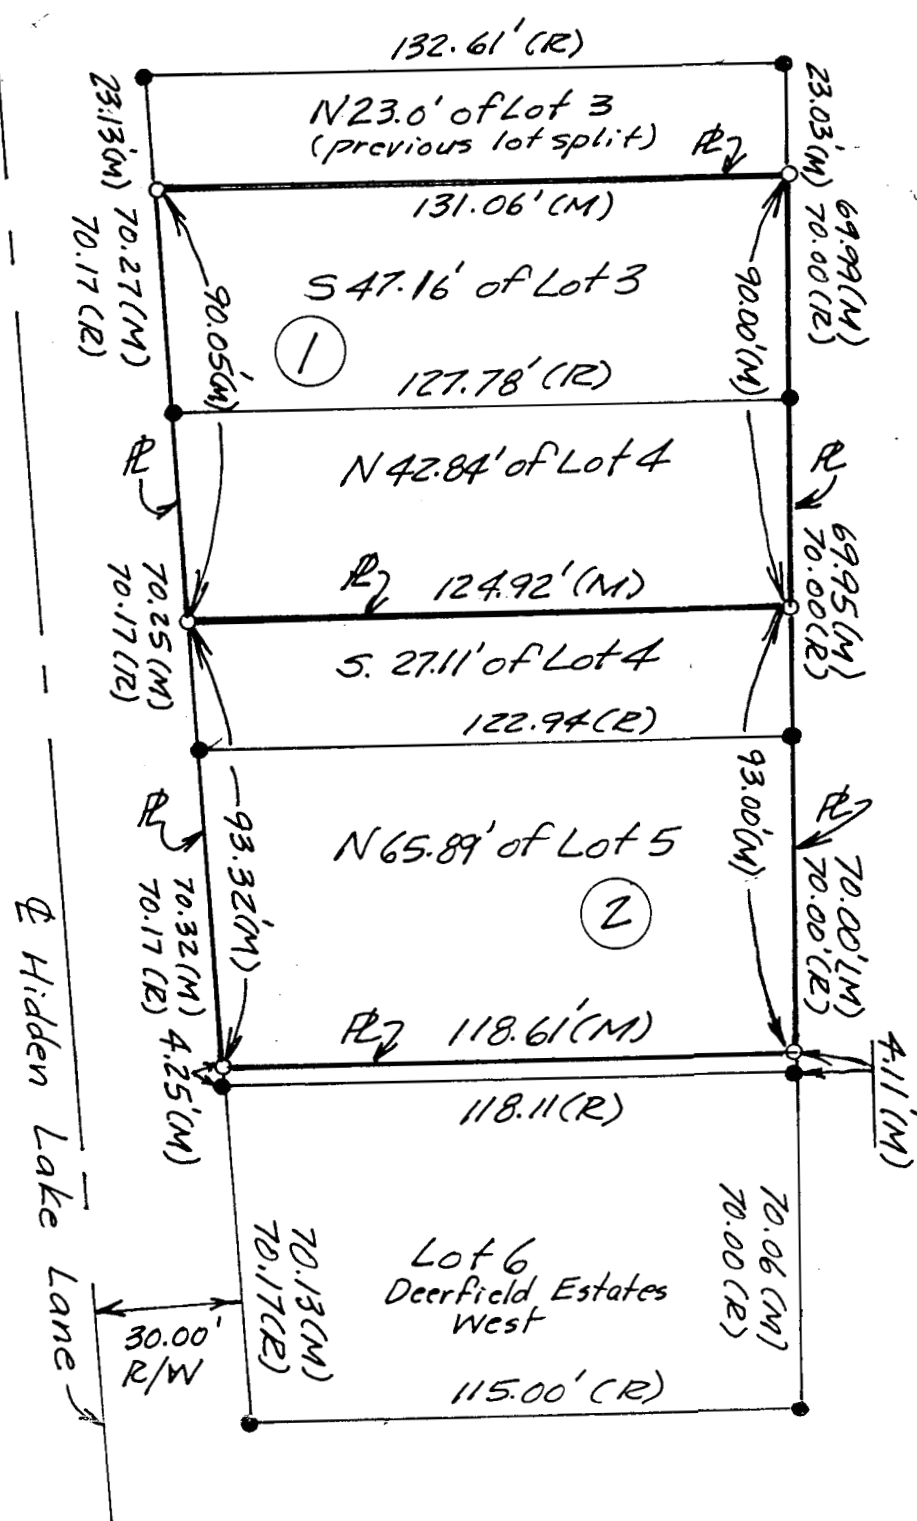

①
Property Survey: Lot split of Lot 3 and Lot 4, Block 5, Deerfield Estates West, McPherson County, Kansas, more particularly described as the South 47.16' of Lot 3 and the North 42.84' of Lot 4, Deerfield Estates West, McPherson County, Kansas.

②
Property Survey: Lot split of Lot 4 and Lot 5, Block 5, Deerfield Estates West, McPherson County, Kansas, more particularly described as the South 27.11' of Lot 4 and the North 65.89' of Lot 5, Deerfield Estates West, McPherson County, Kansas.



This is to certify and acknowledge that I, William B. Heller, a registered Land Surveyor in the County of McPherson, State of Kansas, surveyed the lot splits on this Survey Plat.

Heller Boundary Surveys, William B. Heller, L.S. 1202, 734 N. 1st St., Lindsborg, KS 67456, Ph: 1-785-227-2759, Cell: 1-785-227-5979, email: wheller@ks-usa.net