


AMENDED LOT SPLIT

Client: Jason Hoover, Deerfield Homes, 2045 E. Kansas Ave., McPherson, KS

Location: 815 and 817 Club House Drive, McPherson

Legal Description: South 27.11 feet of Lot 4 and North 65.89 feet of Lot 5, Block 5, Deerfield Estates, West Phase Planned Unit Development, a subdivision in the Northeast Quarter of Section 34, Township 19 South, Range 3 West, McPherson, McPherson County, Kansas.

McPherson Eng. & Land Surveying Services
P.O. Box 662
McPherson, KS 67460
620-241-0950

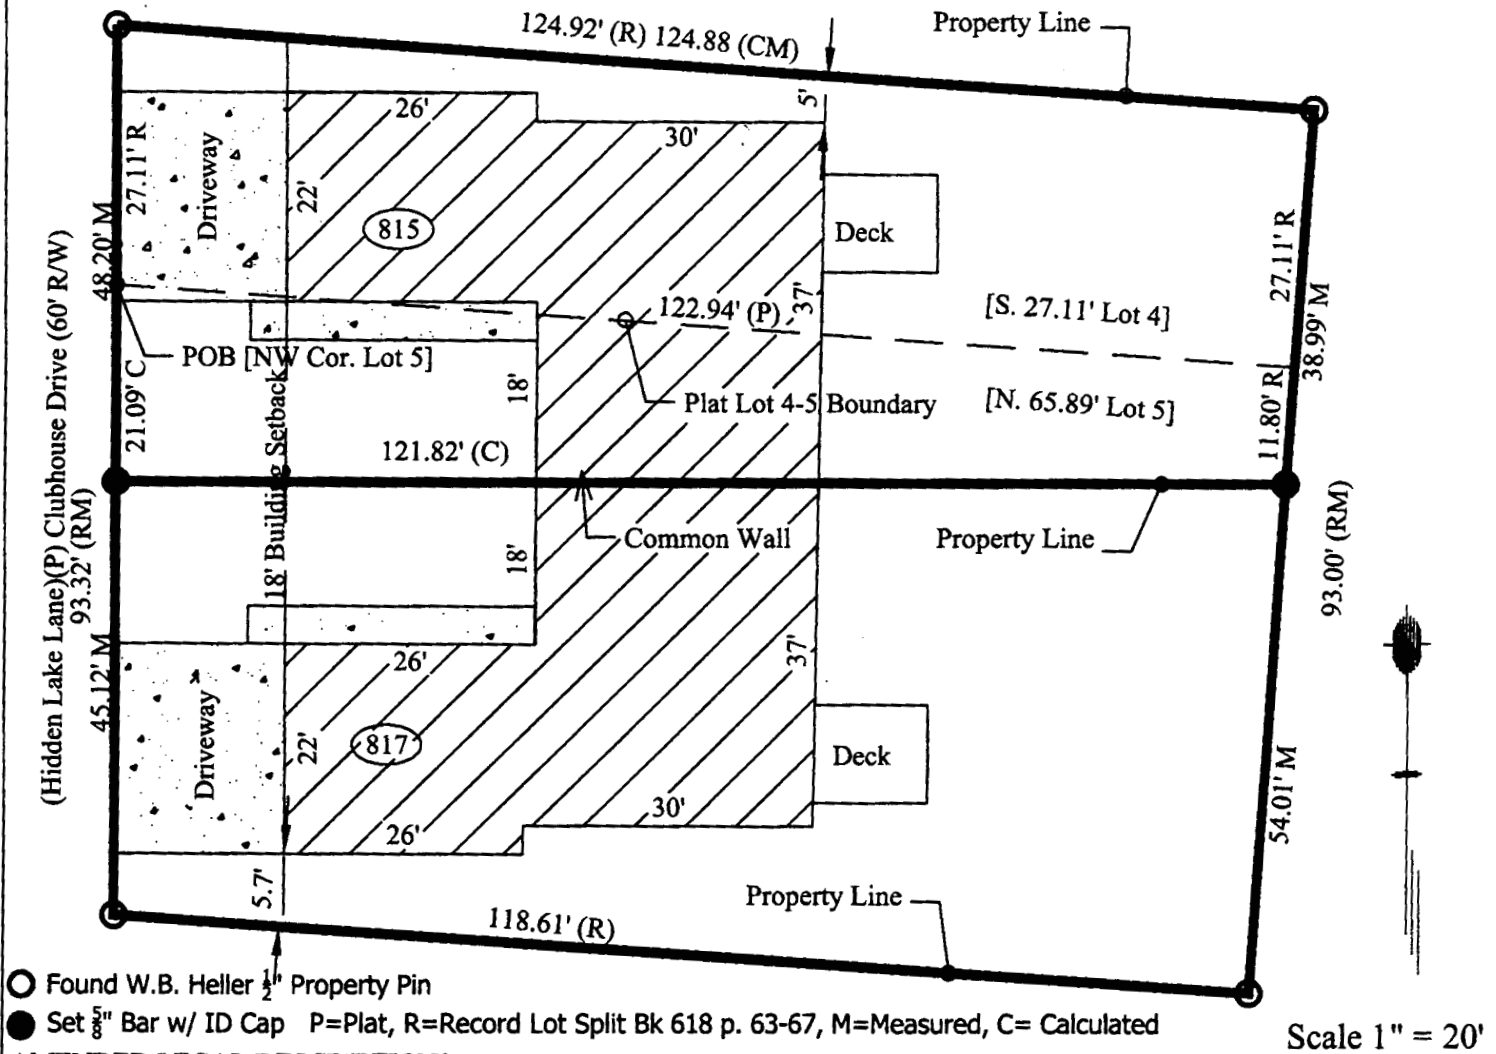

AMENDED LEGAL DESCRIPTIONS:

815 Clubhouse Drive: The South 27.11 feet of Lot 4, Block 5, Deerfield Estates West, and a tract described as follows: Beginning at the northwest corner of Lot 5, Block 5, thence south along the west line of said Lot 5, 21.09 feet; thence easterly along the common wall of the building known as 815 and 817 Club House Drive 121.82 feet to a point 11.80 feet south of the northeast corner of said Lot 5 and on the east line of Lot 5; thence north along said east line 11.80 feet to said northeast corner of Lot 5; thence west along the north line of said Lot 5, 122.94 feet to the point of beginning. Tract is 0.123 Acres.

817 Clubhouse Drive: The North 65.89 feet of Lot 5, Block 5, Deerfield Estates West except a tract described as follows: Beginning at the northwest corner of Lot 5, Block 5, thence south along the west line of said Lot 5, 21.09 feet; thence easterly along the common wall of the building known as 815 and 817 Club House Drive 121.82 feet to a point 11.80 feet south of the northeast corner of said Lot 5 and on the east line of Lot 5; thence north along said east line 11.80 feet to said northeast corner of Lot 5; thence west along the north line of said Lot 5, 122.94 feet to the point of beginning. Tract is 0.136 Ac.

I, MELANIE L. THROWER, REGISTERED LAND SURVEYOR IN THE STATE OF KANSAS DO HEREBY CERTIFY THAT UNDER MY DIRECT SUPERVISION A SURVEY WAS MADE OF THE ABOVE DESCRIBED PROPERTY AND THE PROPERTY IS A TRUE EXHIBIT OF SAID SURVEY AS FAR AS IT IS KNOWN TO ME.

Signed this 30th Day of November, 2005.

