

LEGEND


SCALE 1"=25'

- PINS FOUND THIS SURVEY
- PINS SET THIS SURVEY
- ⊕ TELEPHONE POLE
- ⊕ POWER POLE
- ⊕ TEL. & POWER POLE
- ⊕ LIGHT POLE
- ⊕ WATER VALVE
- ⊕ TREE
- ⊕ UNUSED UTILITY POLE




DELMORE ADDITION

PART OF THE SW 1/4 SEC. 29-T19S-R3W
SCALE 1"=200'

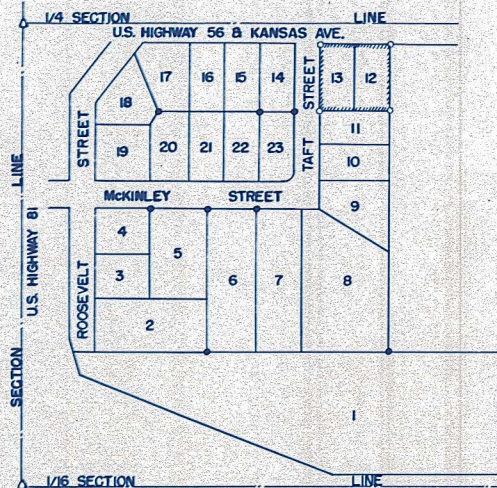

- PINS FOUND THIS SURVEY
- PINS SET THIS SURVEY

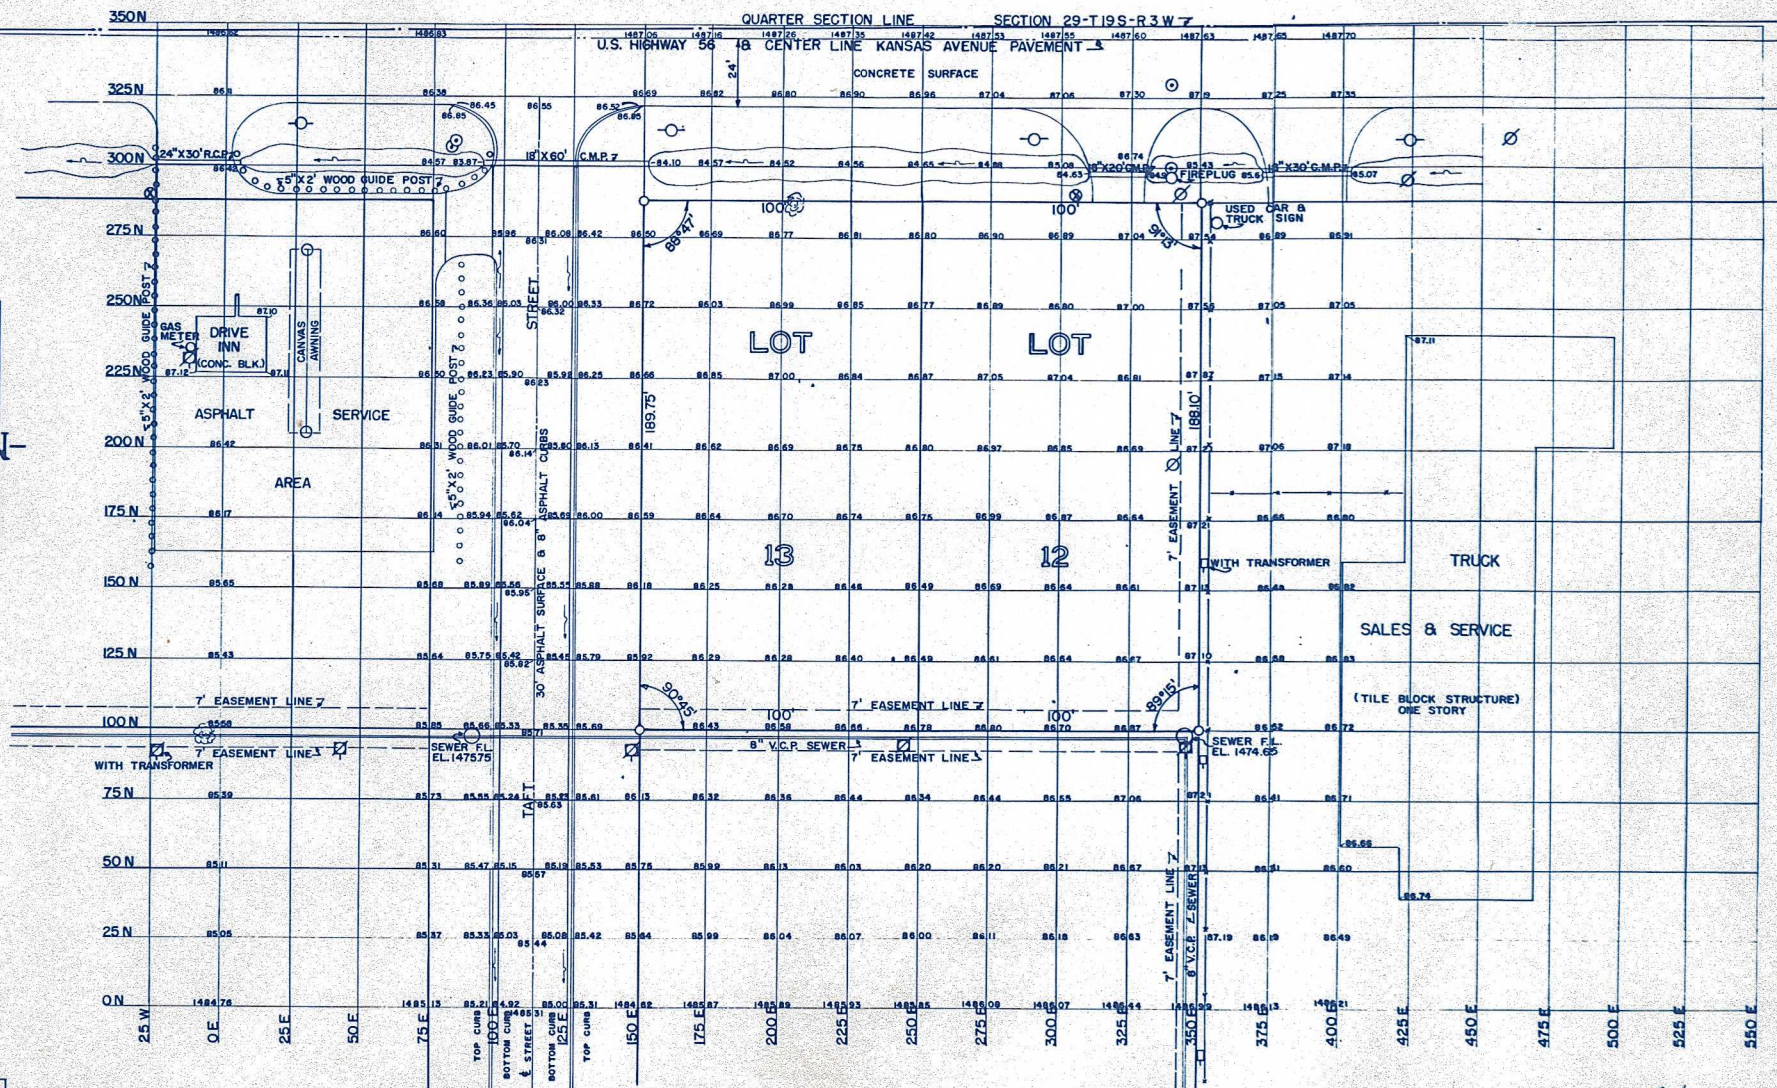

*Not Scaled
No Original*

MCPHERSON COUNTY HIGHWAY DEPARTMENT
FRANCIS D. WAGNER - COUNTY ENGINEER

TOPOGRAPHIC AND PROPERTY LINE
SURVEY OF LOTS 12 AND 13 DELMORE
ADDITION AND ADJACENT PROPERTY
IN THE CITY OF MCPHERSON, KANSAS.

JUNE 26, 1959