


Plat of Survey

Heller Boundary Surveys, W. B. Heller, L.S. 1202, 863 S. 9th, Salina, KS 67401 Ph: 1-620-245-8023

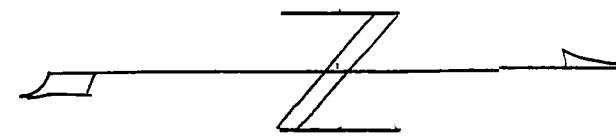



Scale: 1" = 50'

Legend

- ▲ = Found existing property pin
- = "60D" spike
- = 1/2" x 24" rebar & I.D. cap
- R/W = Public Road Right of Way

Survey for: Erik Peterson
101 N. Harrison Street
Lindsborg, KS
67456

Date: March 27, 2010

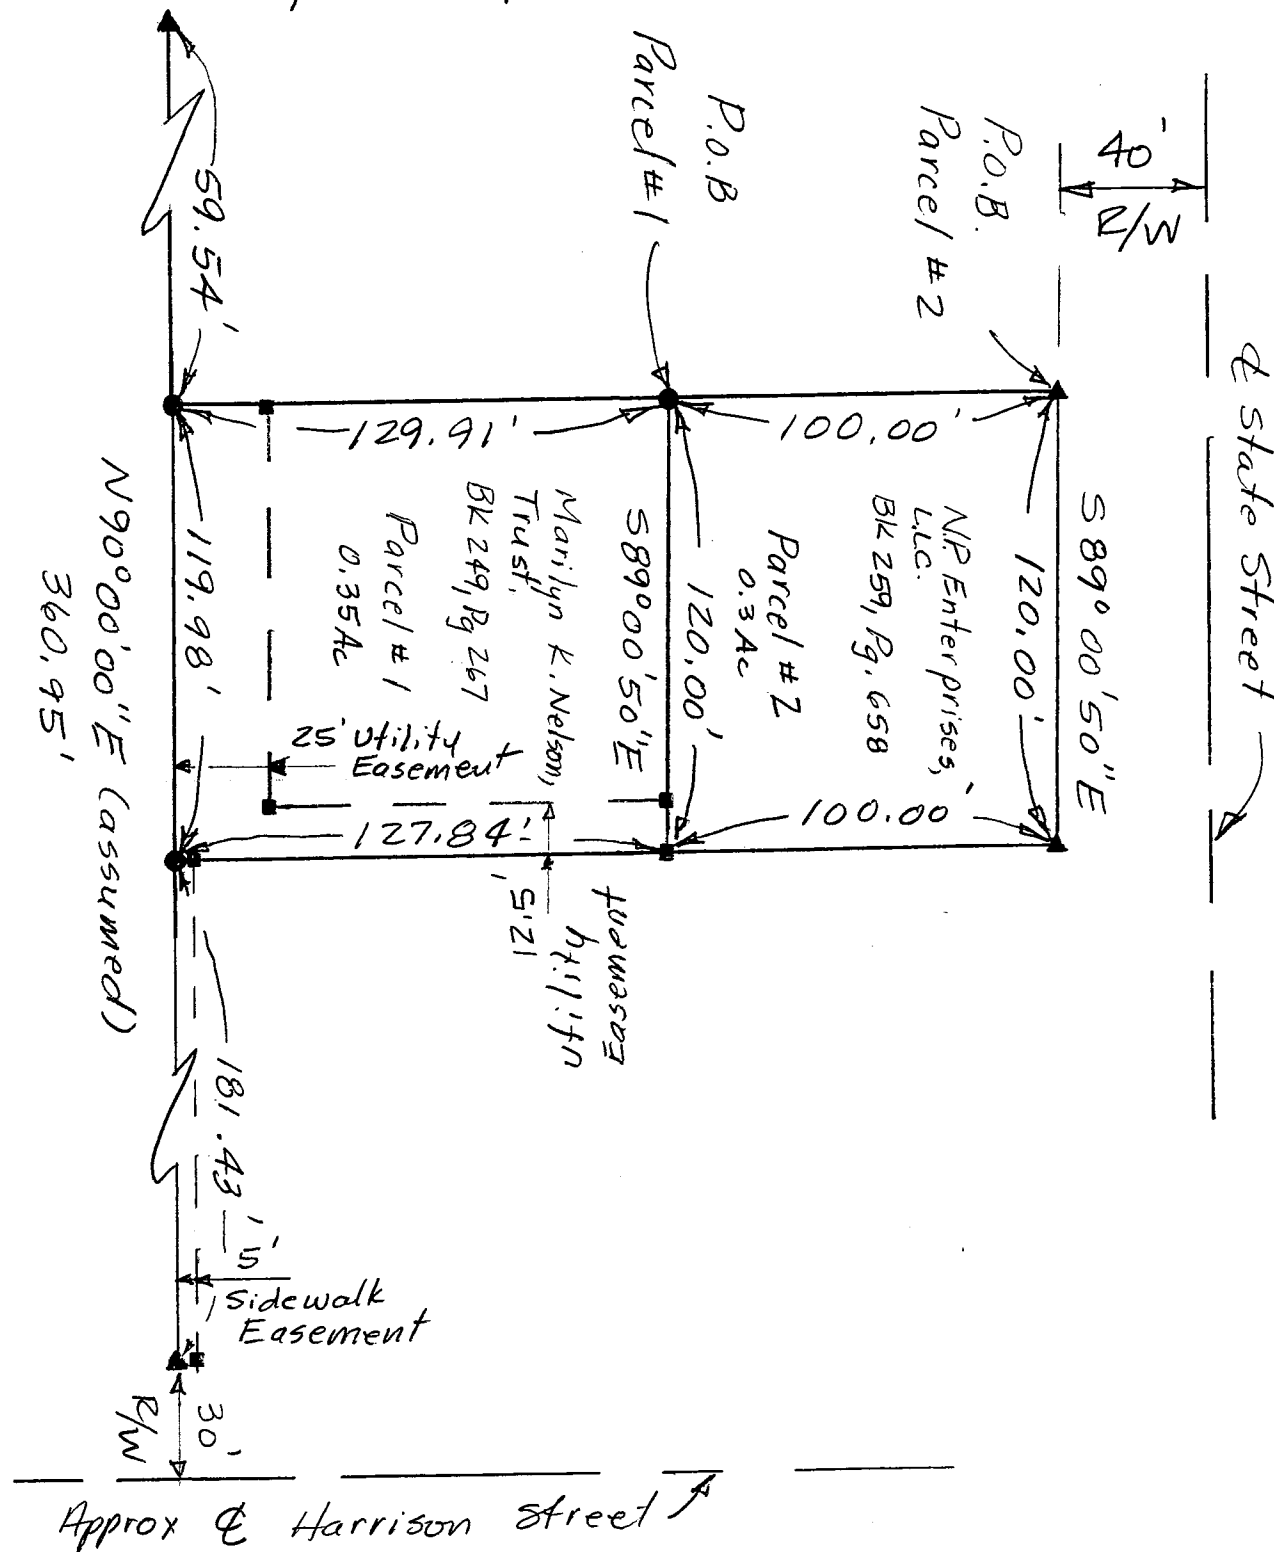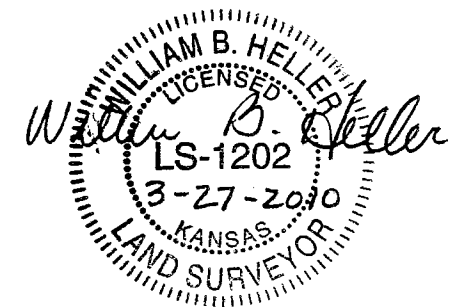

Legal Description Parcel #1: Commencing at the N.W. cor. of Lot 9, Evangelical Lutheran Missionary Society's Subdivision; thence East, 164 feet; thence South, 100 feet for the point of beginning; thence East, 120 feet; thence South, 125 feet; thence West, 100 feet; thence North, 125 feet to the point of beginning. Said parcel is subject to any easement or restrictions of record. Said parcel contains 0.35 Ac excluding R/W.

Legal Description Parcel #2: Commencing at the N.W. cor. of Lot 9, Evangelical Lutheran Missionary Society's Subdivision; thence East, 164 feet for the point of beginning; thence East, 120 feet; thence South, 100 feet; thence West, 120 feet; thence North, 100 feet to the point of beginning. Said parcel is subject to any easements or restrictions of record. Said parcel contains 0.3 Ac excluding R/W.

All distances are calculated/measured distances.