
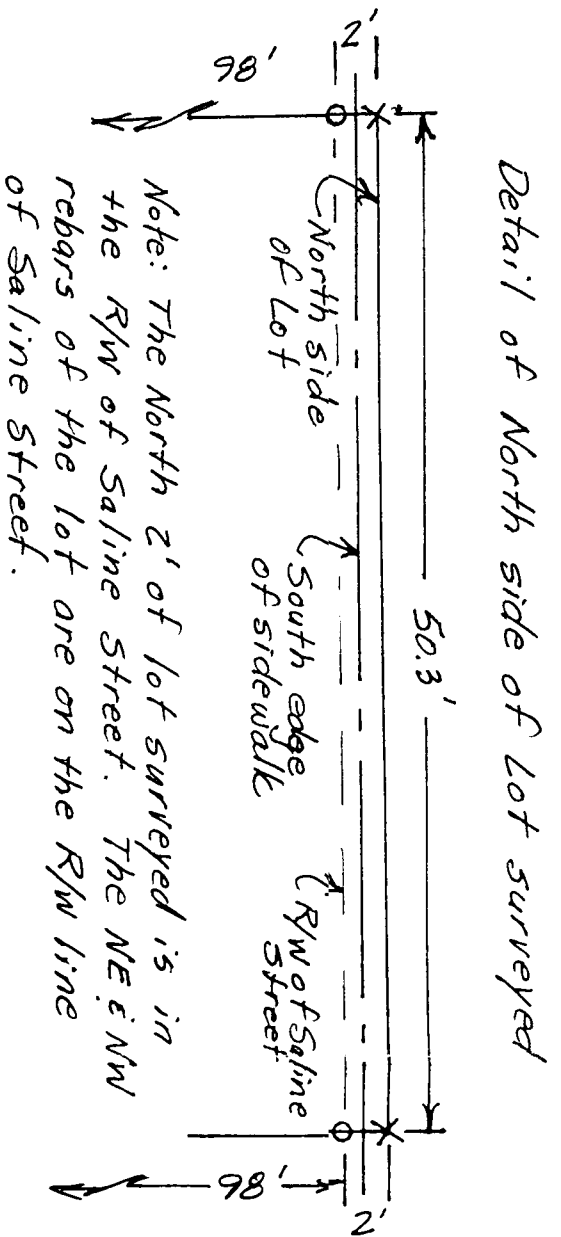


Plat of Survey

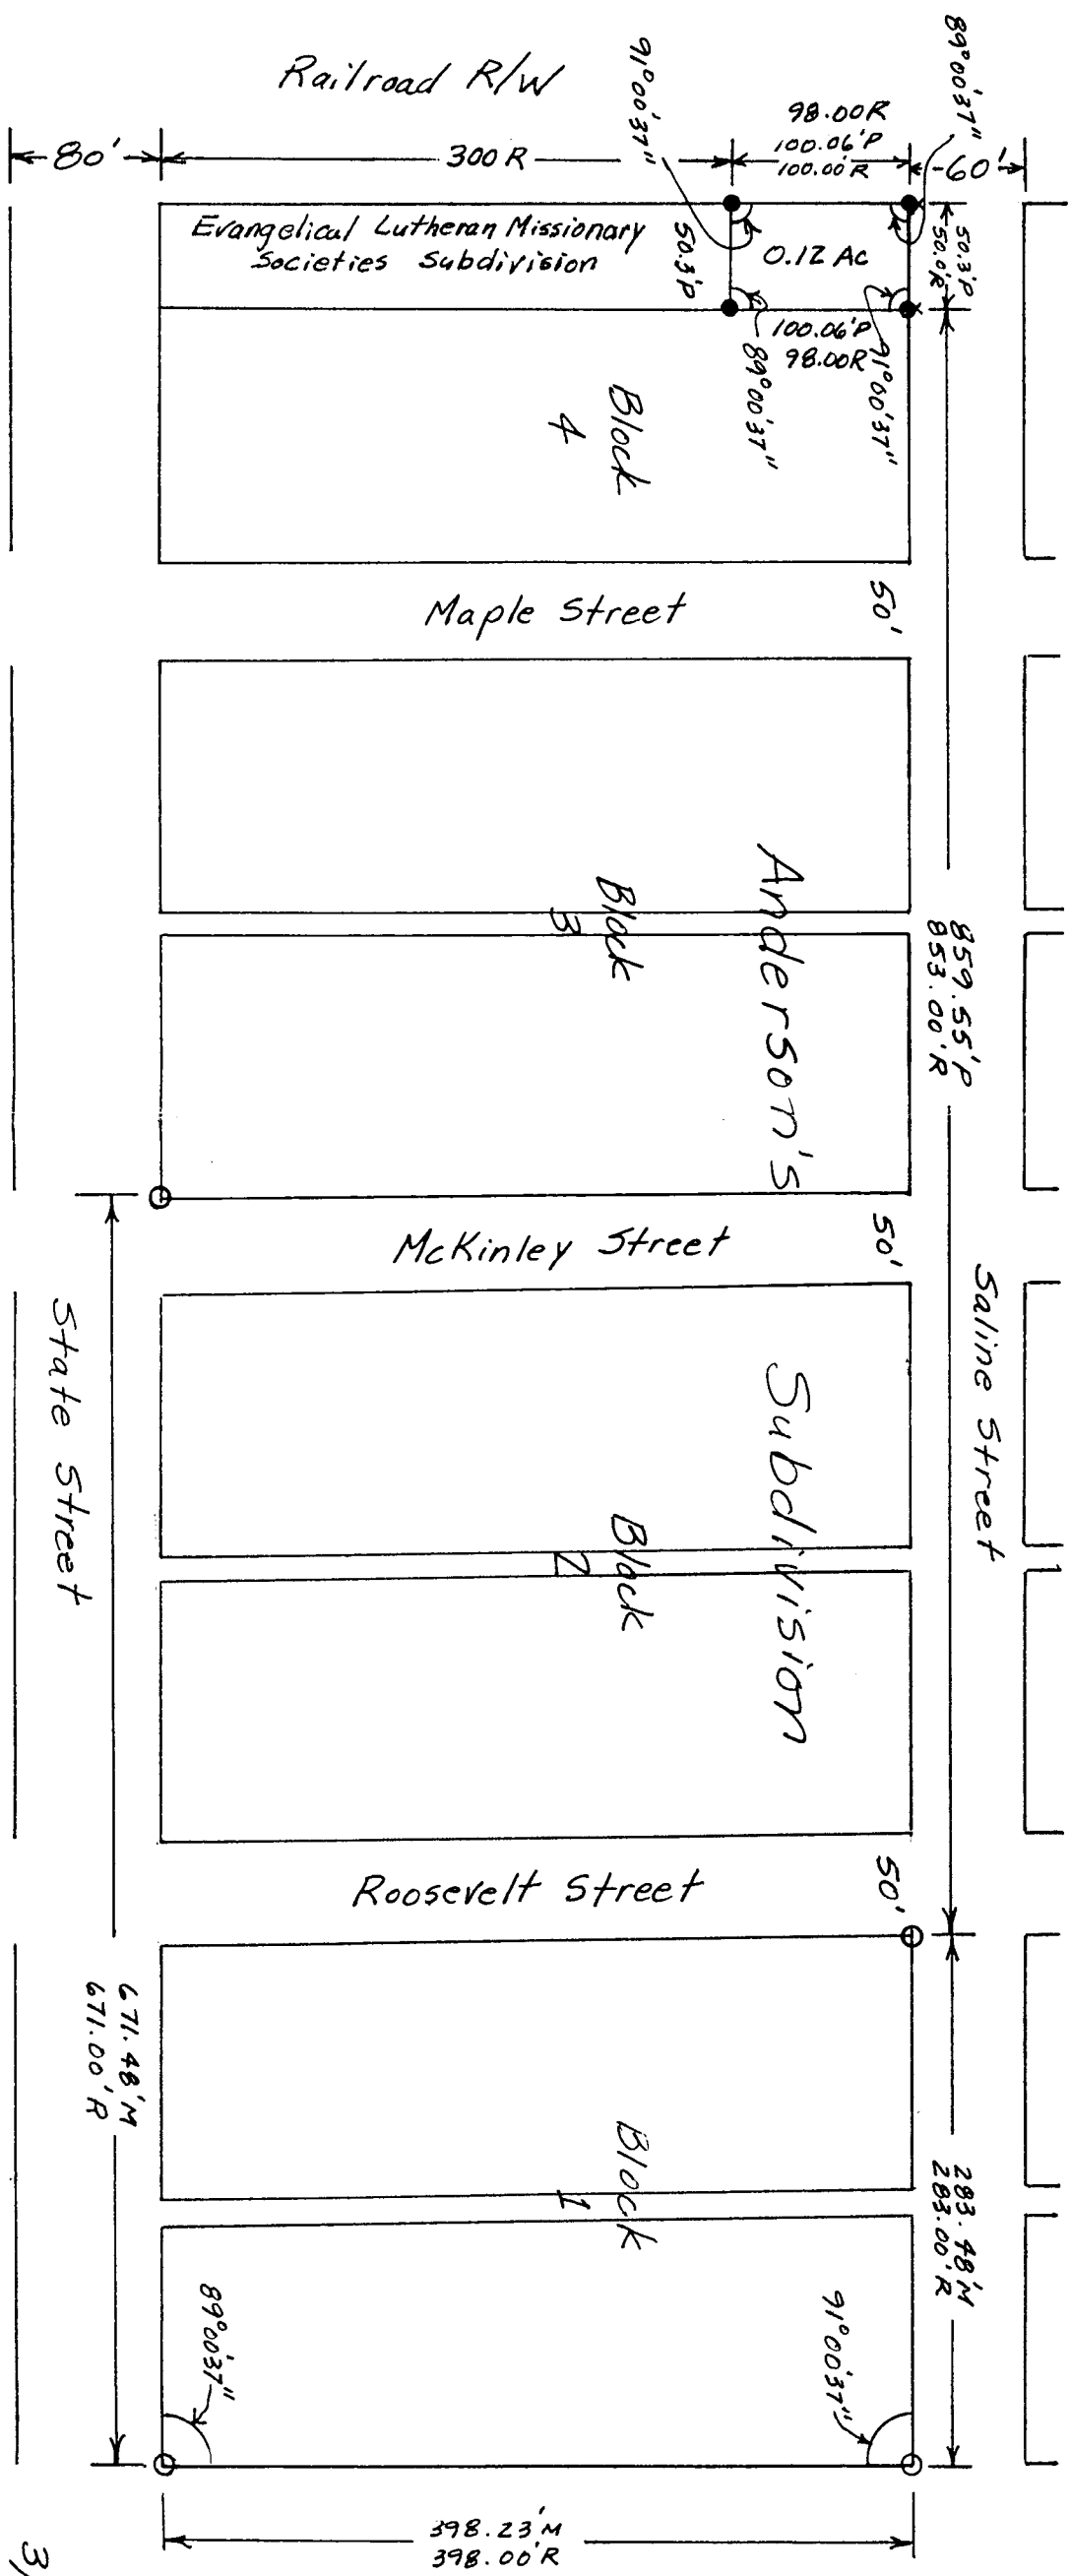

Note: The North 2' of lot surveyed is in the R/W of Saline Street. The NE & NW rebar of the lot are on the R/W line of Saline Street.

Legal Description: Beginning at a point 300 ft. N. of the SW cor. of lot 11 and one half of the Evangelical Lutheran Missionary Societies Sub-division of the S.E. 1/4 of the NE 1/4, Sec 17, T17S-R3W of the 6th P.M., McPherson Co., KS, thence 50 ft E, thence N. 100 ft, thence W. 50 ft, thence S. 100 ft to the point of beginning.

- Legend:
- $\bigcirc$ = 1 3/4" pipe
 - $\bullet$ = 5/8" rebar with plastic I.D. cap
 - M = measured
 - R = recorded
 - P = prorated
 - X = "X" cut in concrete

Scale: 1" = 100'

