


FAIRMOUNT ADDITION

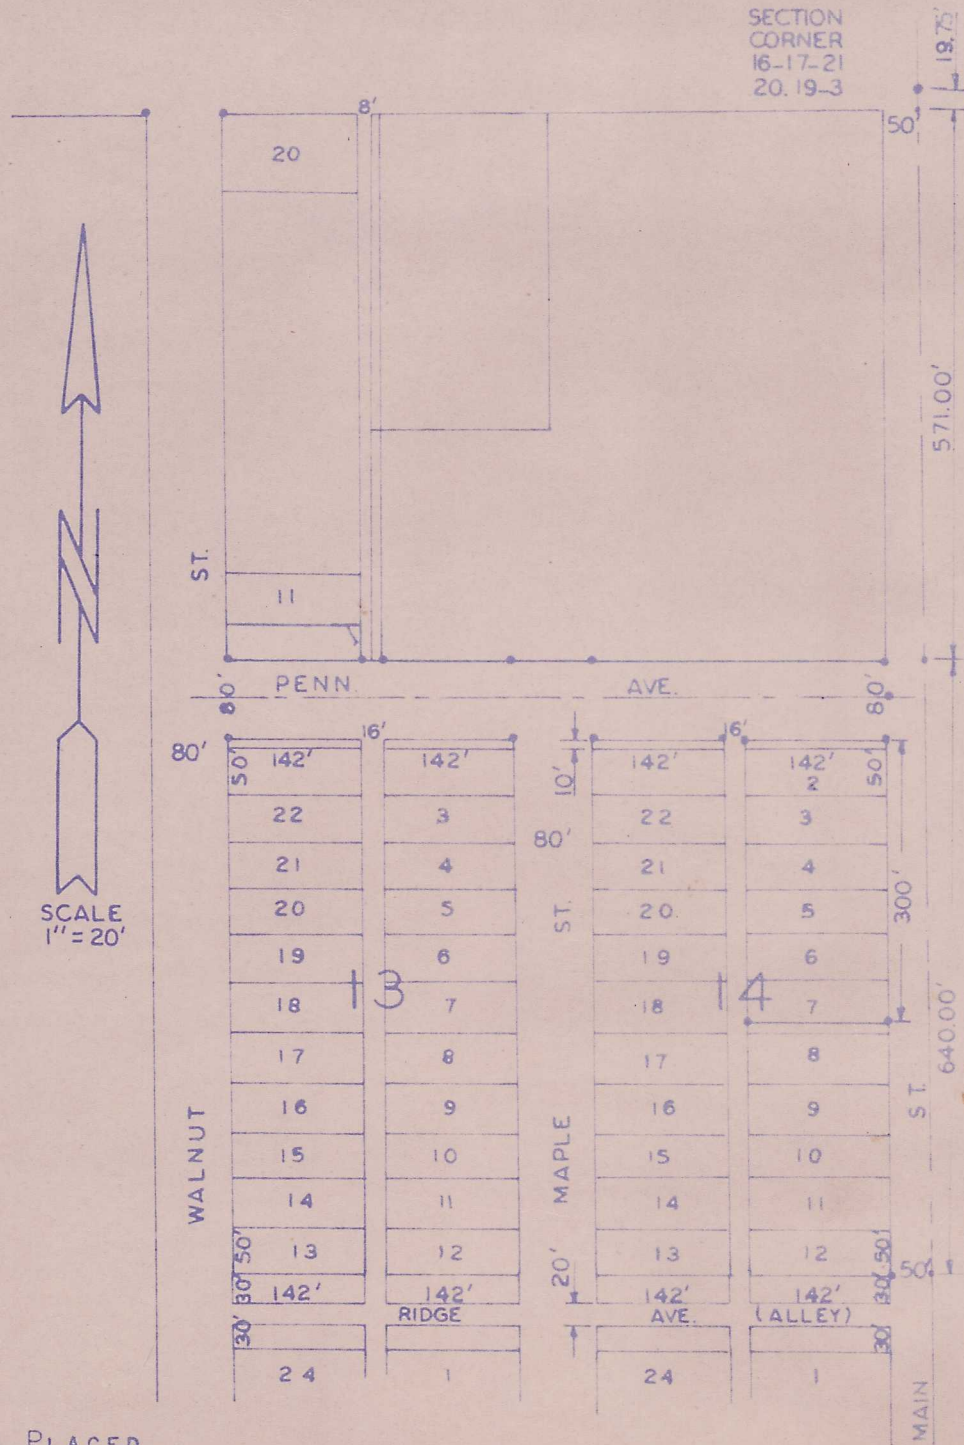

- ° PINS PLACED
- ° PINS IN PLACE

STATE OF KANSAS)
CITY OF McPHERSON) SS

I, CHARLES E. STACY, CITY ENGINEER OF McPHERSON, DO HEREBY CERTIFY THAT I DID CAUSE TO BE DONE ON THE 7th DAY OF JANUARY 1963, A SURVEY OF (BLOCKS 13 AND 14 FAIRMOUNT ADDITION TO THE CITY OF McPHERSON, KANSAS,) AND THAT THE ABOVE ~~ACCOMPANYING~~ PLAT IS A TRUE EXHIBIT OF SAID SURVEY.

JANUARY 9, 1963

Charles E. Stacy
REGISTERED PROFESSIONAL ENG.
McPHERSON, KANSAS

MICROFILM