


PERMANENT SURVEY,

No. 105

Section No. 28, Town No. 19 South, Range No. 3 *W.*

THE LOCKWOOD CO. ATCHISON, KANSAS 30338-1-20

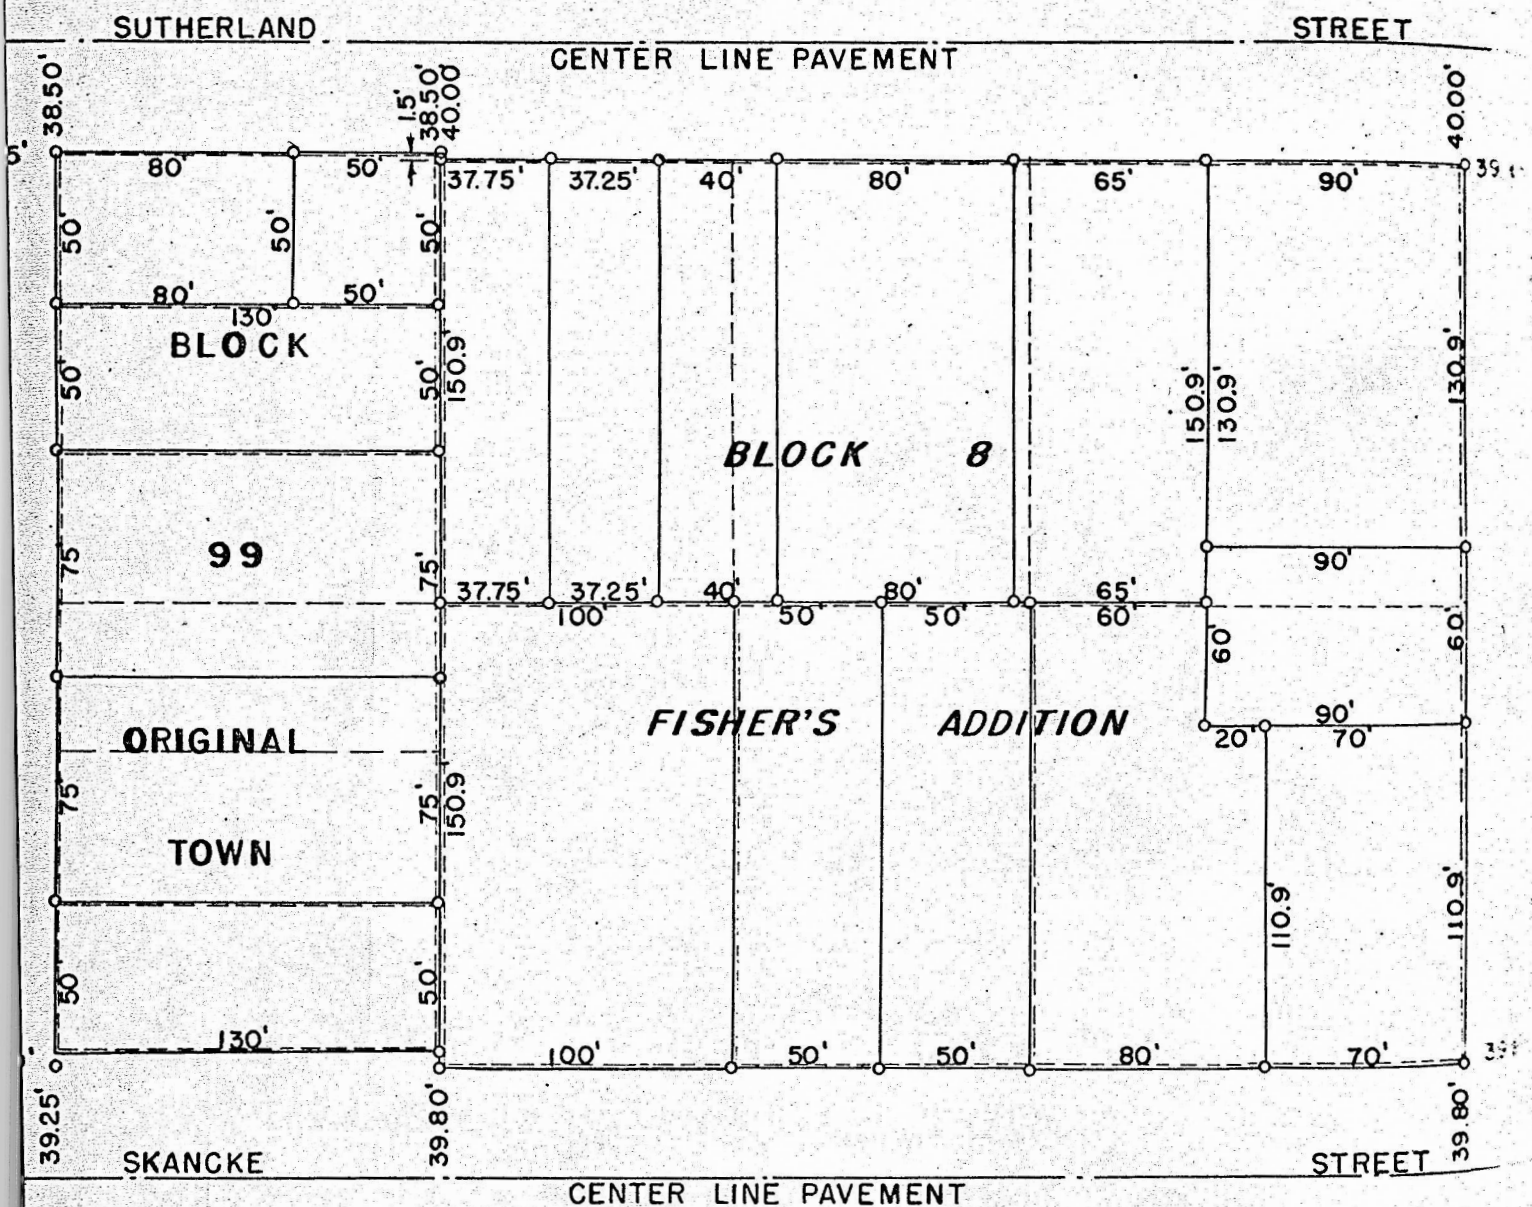

- Addition Line
- Original Lot Lines
- Lot Lines of Property Owners

STATE OF KANSAS, McPHERSON COUNTY, SS:

I, Francis D. Wagner, County Engineer of McPherson County, Kansas, do hereby certify that I did on the 22nd day of October, 1932, complete the survey Block 99, Original Townsite of McPherson, in McPherson County, Kansas, and Block 8, Fishers Addition in the City of McPherson, in McPherson County, Kansas, and did stake the tract of land as recorded in the Office of Register of Deeds, McPherson, Kansas, and that the accompanying Plat is a true and legal exhibit of said survey.

Francis D. Wagner
 FRANCIS D. WAGNER
 County Engineer
 McPherson, Kansas

NOTE—SCALE. 1" = 50' Feet to the inch is used in this diagram