




Garber Surveying
Service, P.A.

423 West 1st Ave. • Hutchinson, Kansas 67501
Phone 316 665-7032 • FAX 316 663-7401

Project No. G97-162

SURVEY FOR: JIM SCHRODER

DESCRIPTION: The East 170.0 Feet of the South 50 feet of Lot 4, Block 5, Fisher's Addition to McPherson, McPherson County, Kansas.

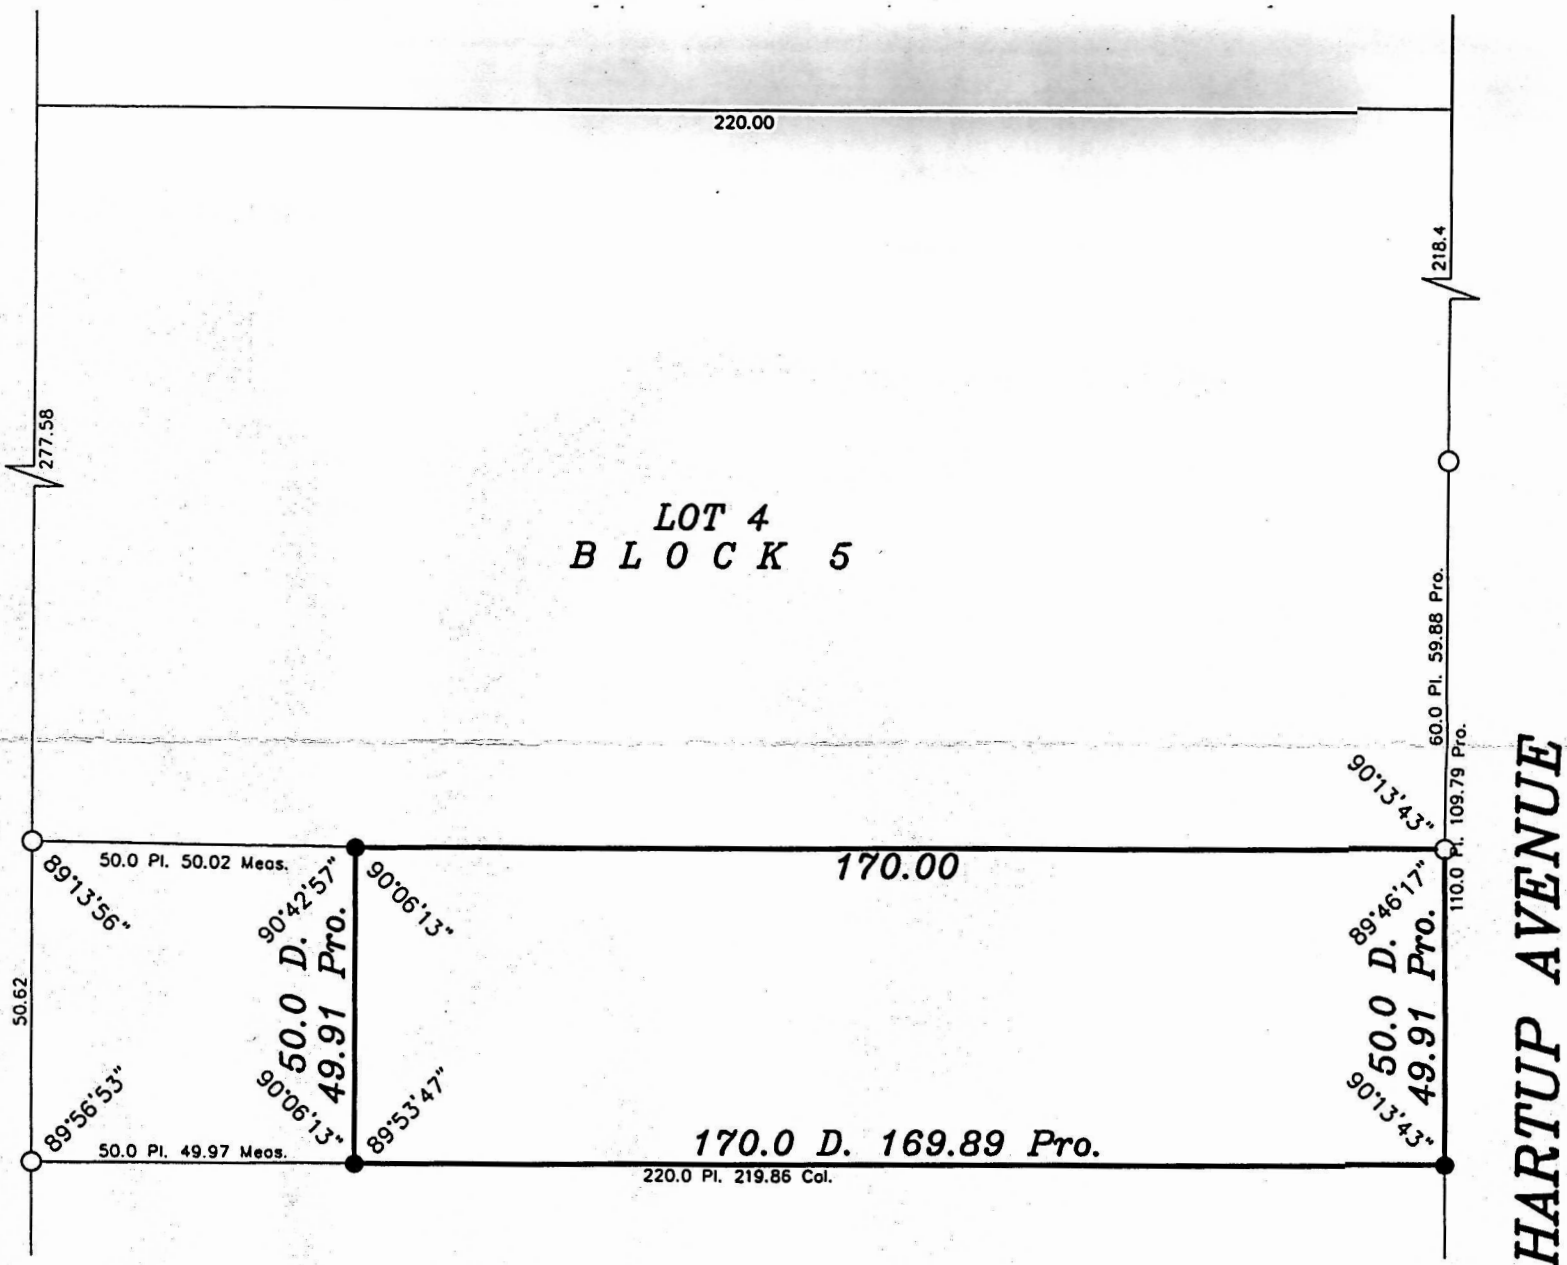

NORTH

Scale: 1"=30'

LEGEND

- O - Survey Monument Found
- - Survey Monument Set W/G.S.S Cap
- Pl. - Plotted
- M. - Measured
- Pro. - Prorated
- Col. - Calculated

DATE OF FIELD WORK: April 14, 1997

SURVEYOR'S CERTIFICATE:

I hereby certify this plat to be a true, correct and complete representation of the property described above as surveyed under my supervision.

Dated: May 6, 1997

Daniel E. Garber
REGISTERED
LS-683
KANSAS
SURVEYOR

Daniel E. Garber RLS #683