


Interstate Addition
Block 1

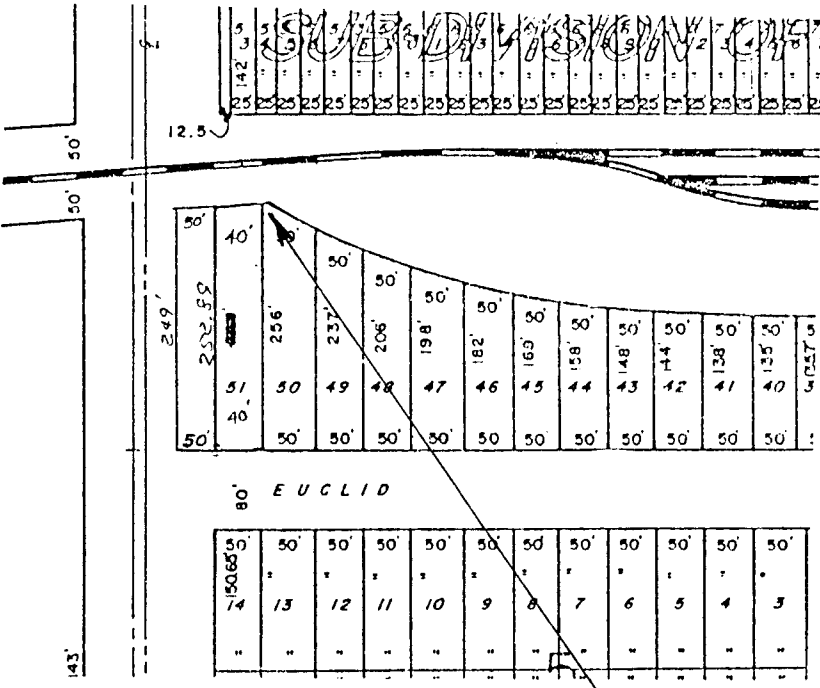


SCALE: 1"=100'

LEGEND

- △ - Government Corner Found
- x - "X" chisled in conc.
- o - Iron Bar Found
- - 5/8"x24" Iron Bar Set (capped w/ Surveyor's I.D.)

NOTE: Flood plain elev. for this area is 1486 MSL.
Red Slagged nail set in Power Pole on West side of Lot 51 at Elev. 1487.00 MSL. = Floor Elev.

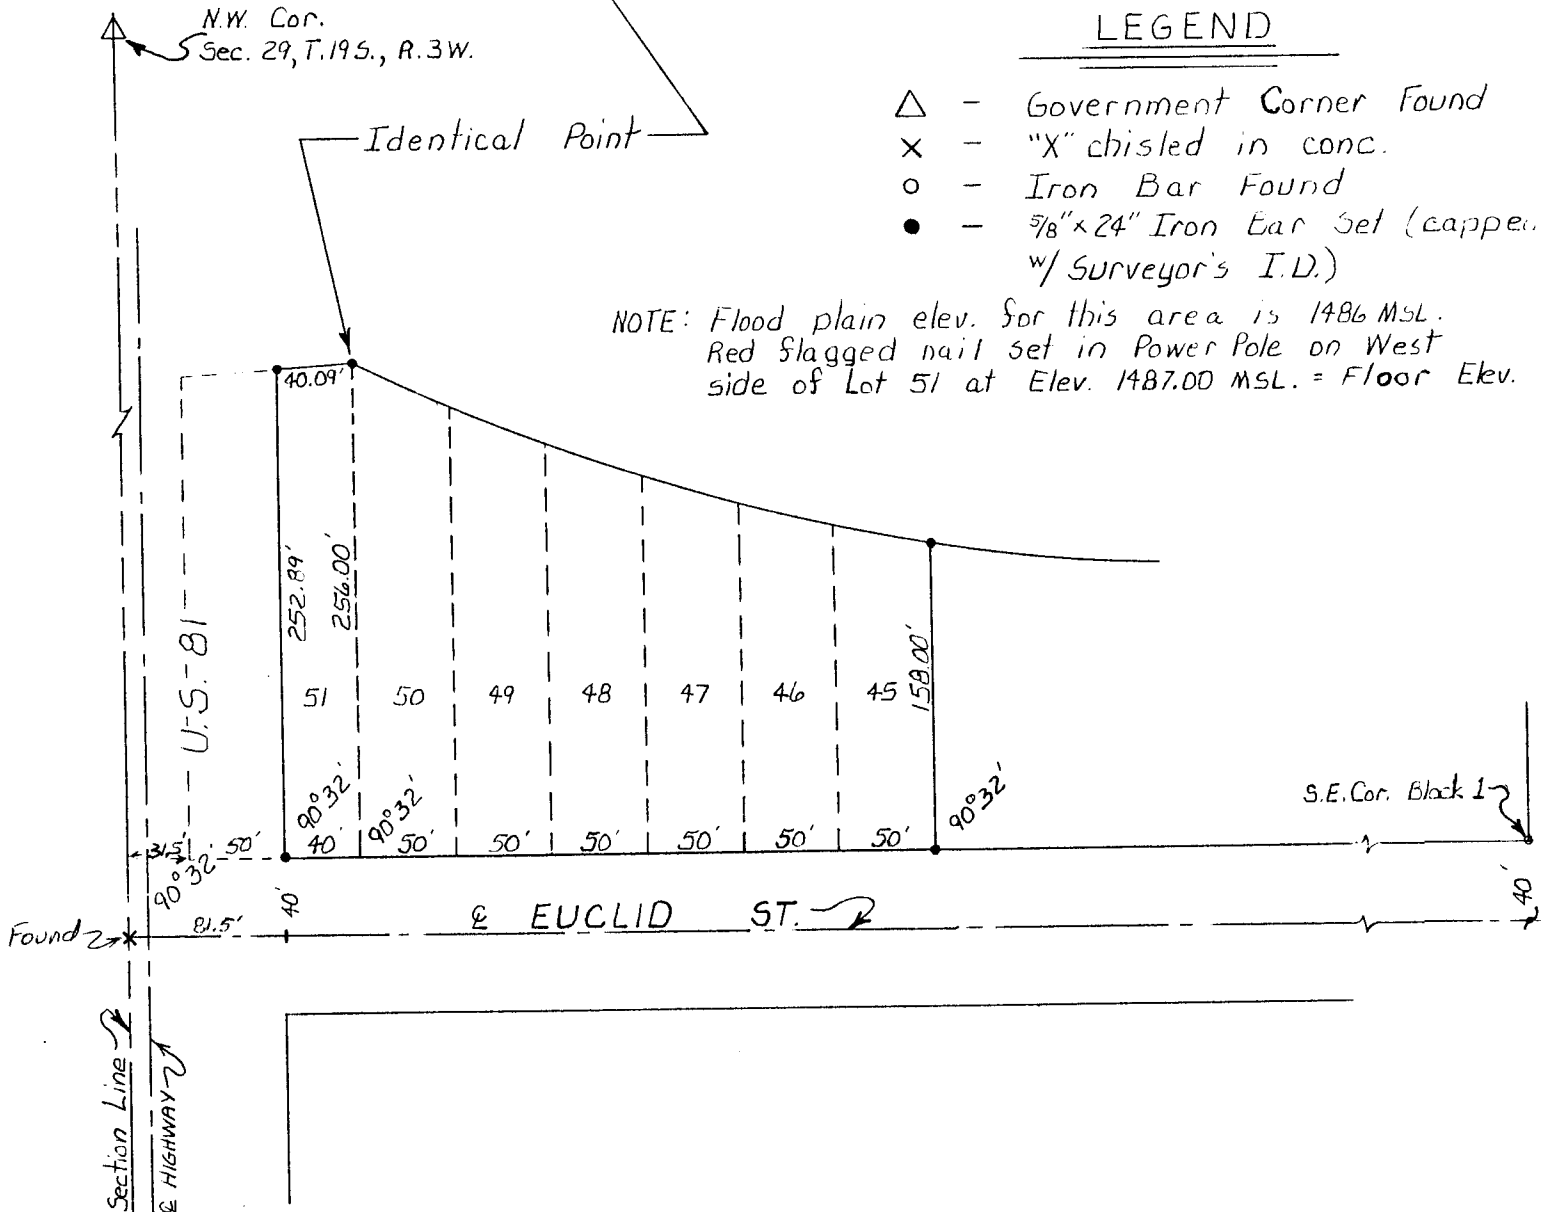

State of Kansas)
County of McPherson) S.S.

I, Gene D. Sickmon, Registered Surveyor in the State of Kansas, do hereby certify that under my supervision a survey was made of Lots 45,46,47,48,49,50 & 51 except the West 50 feet thereof of Block 1, Interstate Add. to the City of McPherson, McPherson County, Kansas and the above plat is a true exhibit of said survey as far as it is known to me.

Survey for: U.S. Grant

Signed this 28th day of October, 1985

Gene D. Sickmon
Gene D Sickmon RLS #85

