

Plat of Survey

Heller Boundary Surveys, W. B. Heller, L.S. 1202, 863 S. 9th, Salina, KS 67401 Ph: 1-620-245-8023

Date: December 18, 2009

For: Brian Harter

522 S. Elm

McPherson, KS

67460

Survey for Lot Three (3), Block Eight (8),
Interstate Addition to McPherson,
McPherson County, Kansas



Scale: 1" = 30'

Legend

- = Garber Surveying Service Rebar & I.D. cap found
- = 1/2" x 24" rebar & I.D. cap set
- = 5/8" rebar set by Melvin Ferguson
- = 1/4" rebar set this survey



PL = Property Line

(P.S.) = Previous Survey

(R) = Record distance

R/W = public street right of way

CL = center line

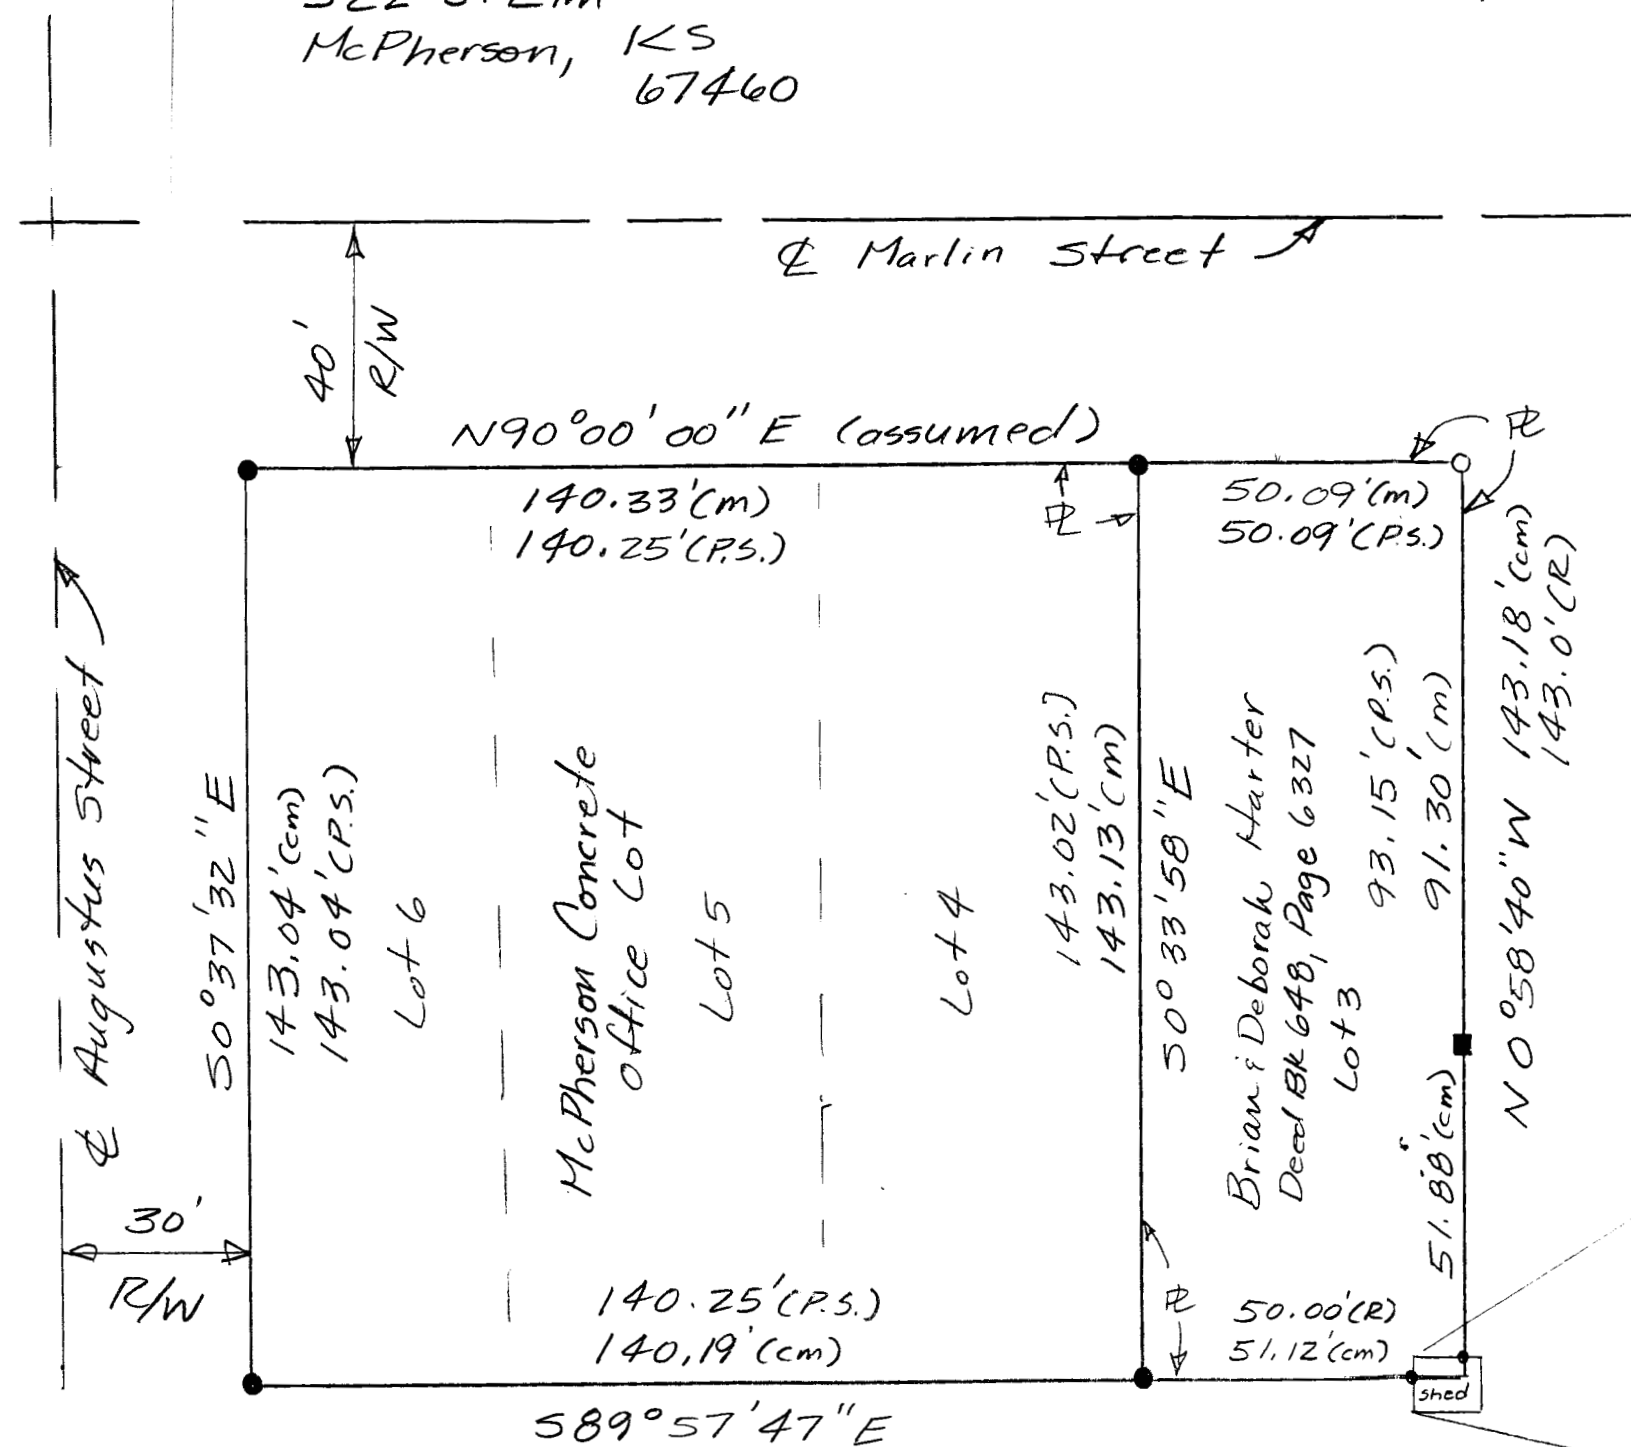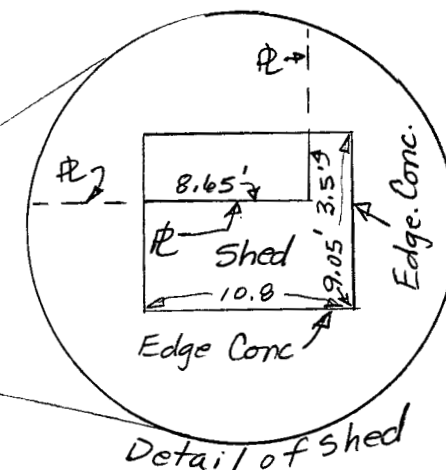

Note: All distances are calculated/measured distances unless noted.