


SICKMON-KLASSEN
LAND SURVEYORS

PHONE (316) 663-7401 - P.O. BOX 1691
611 EAST 4TH AVE.
HUTCHINSON, KANSAS 67504-1691


Found Hash Mark
@ Main Street

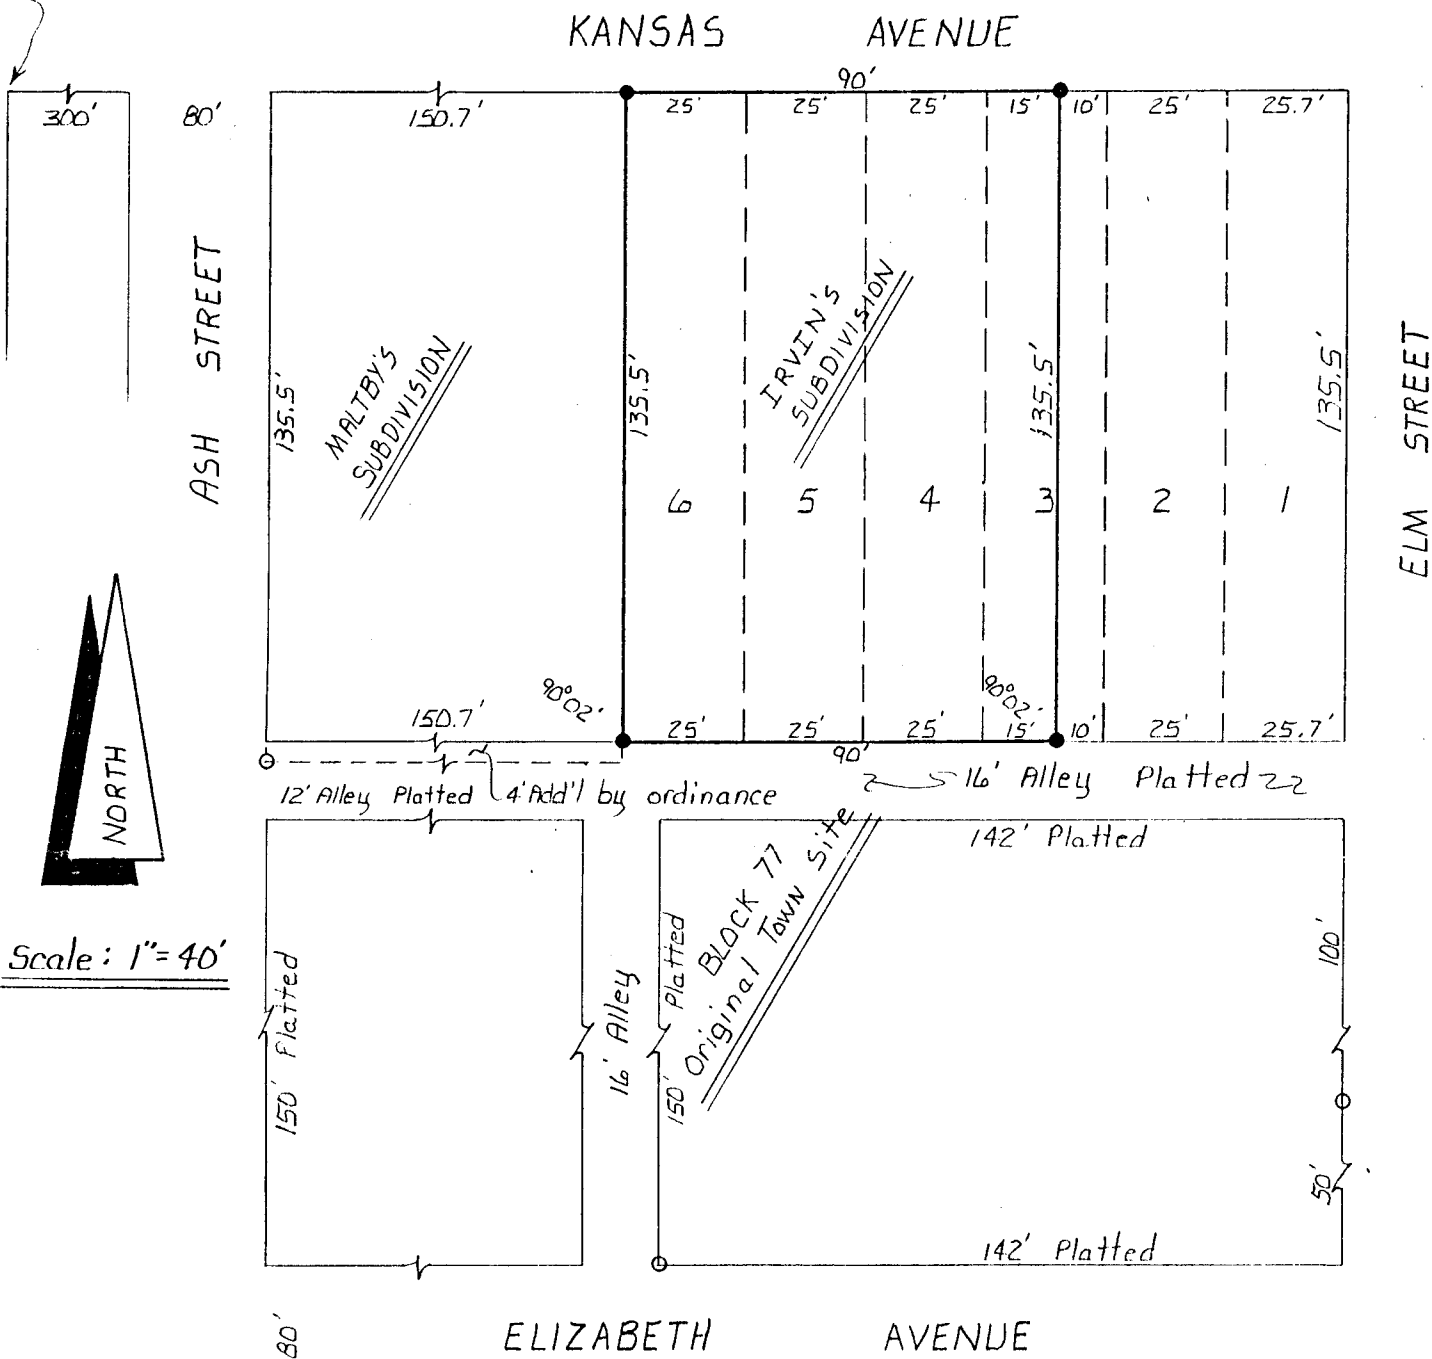

Scale: 1" = 40'

- - Property Corner Found
- - 5/8" x 24" Iron Bar Set (capped w/ Surveyor's I.D.)

I hereby certify that the above is a true and correct plat of a survey made of the property described herein.

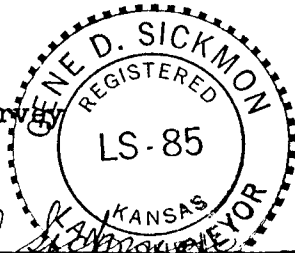

Survey for: Kansas Development Corp., Inc.

Registered Kansas Land Surveyor

Description

Lots 4,5,6, and the West 15 feet of lot 3 of IRVIN'S Subdivision, a replat of a portion of Block 77 of Original Town Site of the City of McPherson, McPherson County, Kansas.