


A SURVEY OF LOTS 14-15-16 BLOCK 1 NORMAL ADDITION
IN THE CITY OF LINDSBORG

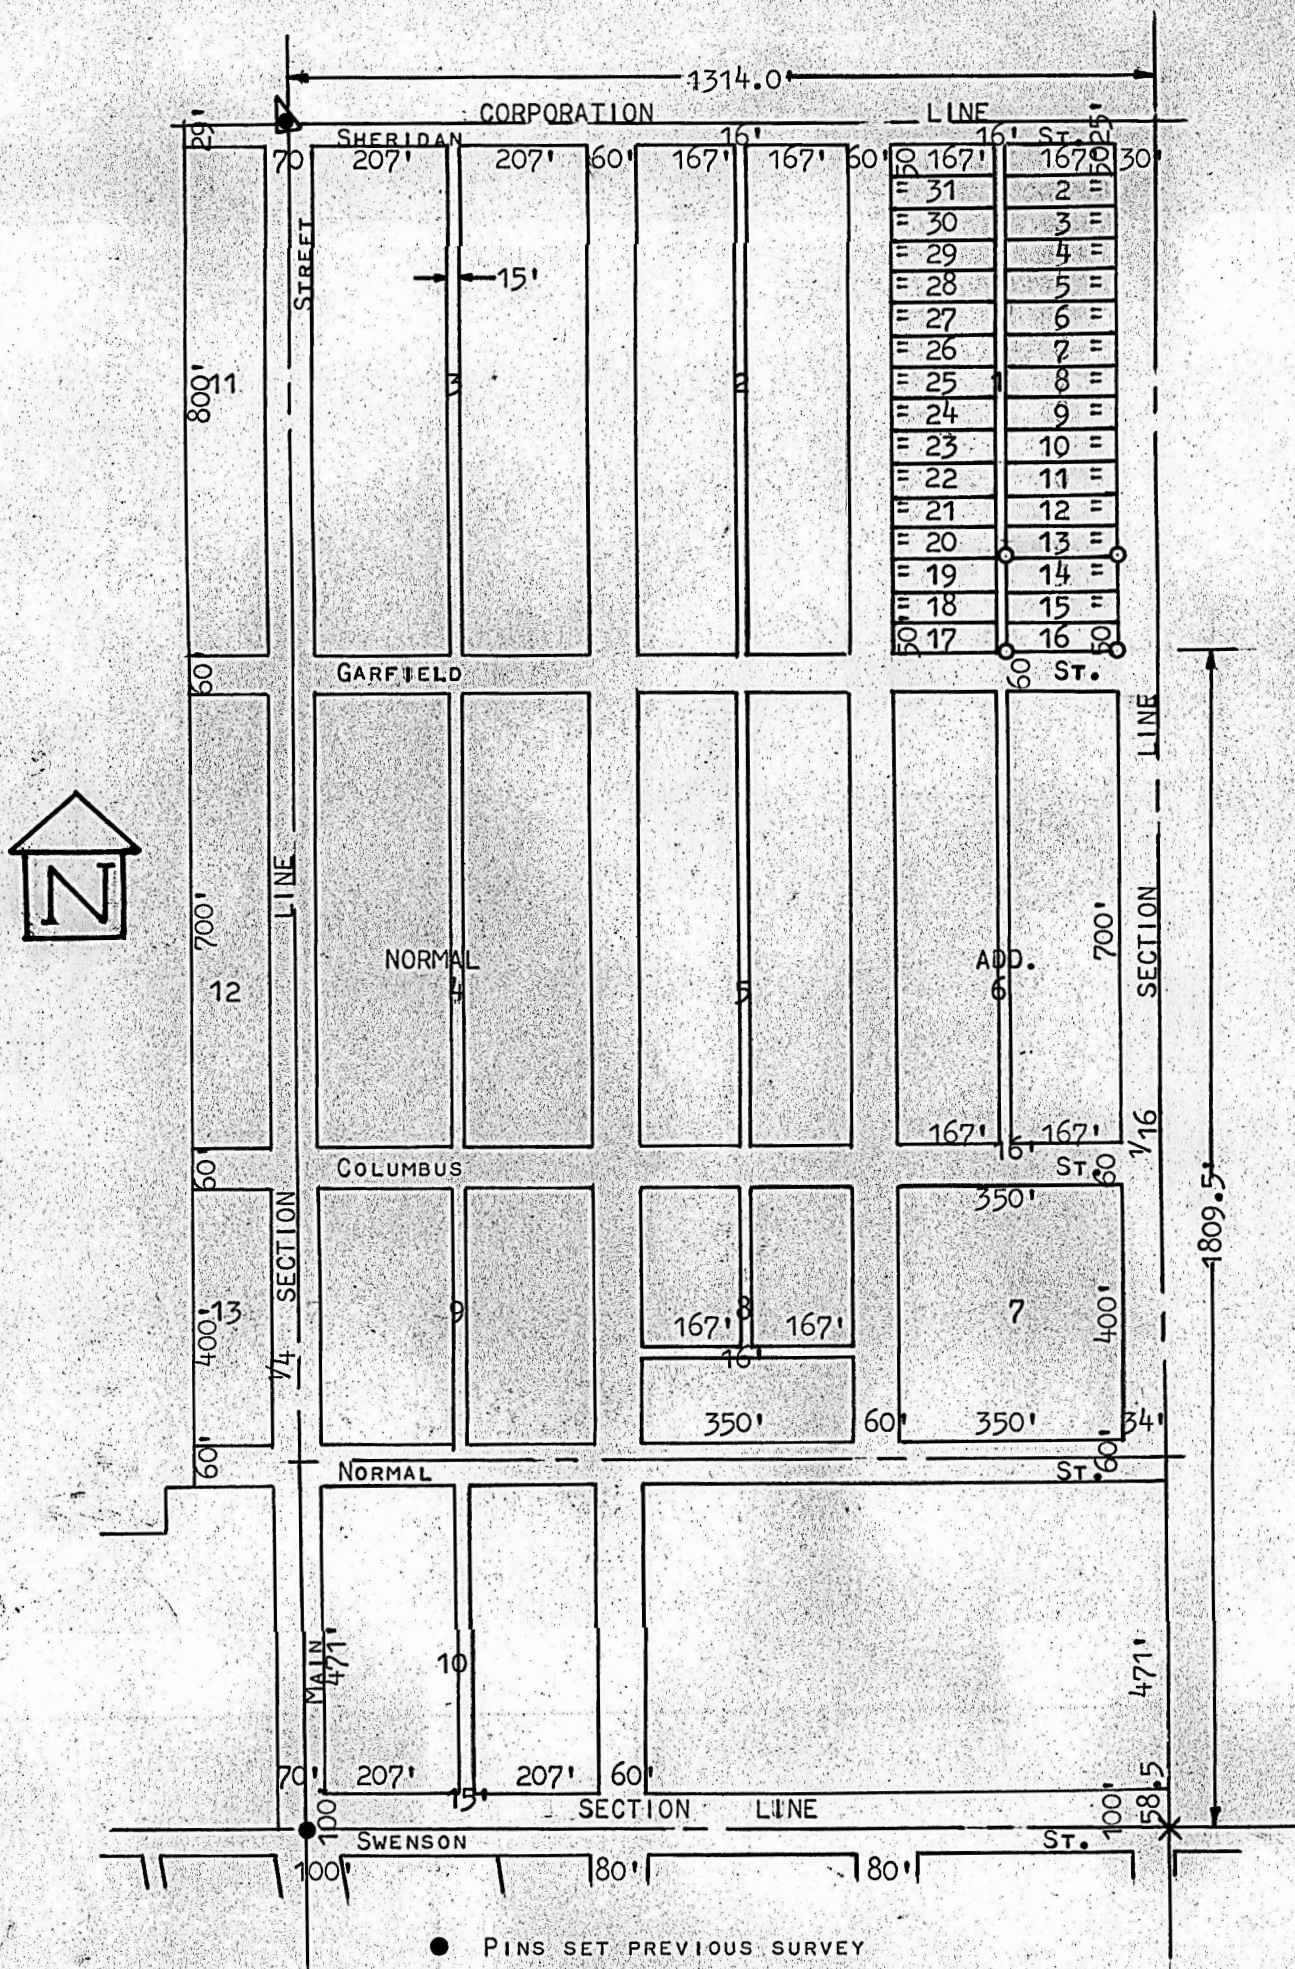

- PINS SET PREVIOUS SURVEY
- PINS SET THIS SURVEY
- ▲ STONE AND PIN

STATE OF KANSAS)
COUNTY OF McPHERSON) ss

I, FRANCIS RANKIN, COUNTY ENGINEER OF McPHERSON COUNTY, KANSAS DO HEREBY CERTIFY THAT I DID CAUSE TO BE DONE A SURVEY DESCRIBED AS FOLLOWS: LOTS 14-15-16 BLOCK 1 NORMAL ADDITION IN THE CITY OF LINDSBORG, AND THAT THE ACCOMPANYING PLAT IS A TRUE EXHIBIT OF SAID SURVEY.

SURVEY CALLED FOR BY DALE REESE

FRANCIS RANKIN
COUNTY ENGINEER
McPHERSON CO. KANSAS

SIGNED THIS 19 DAY OF Nov. 1964