


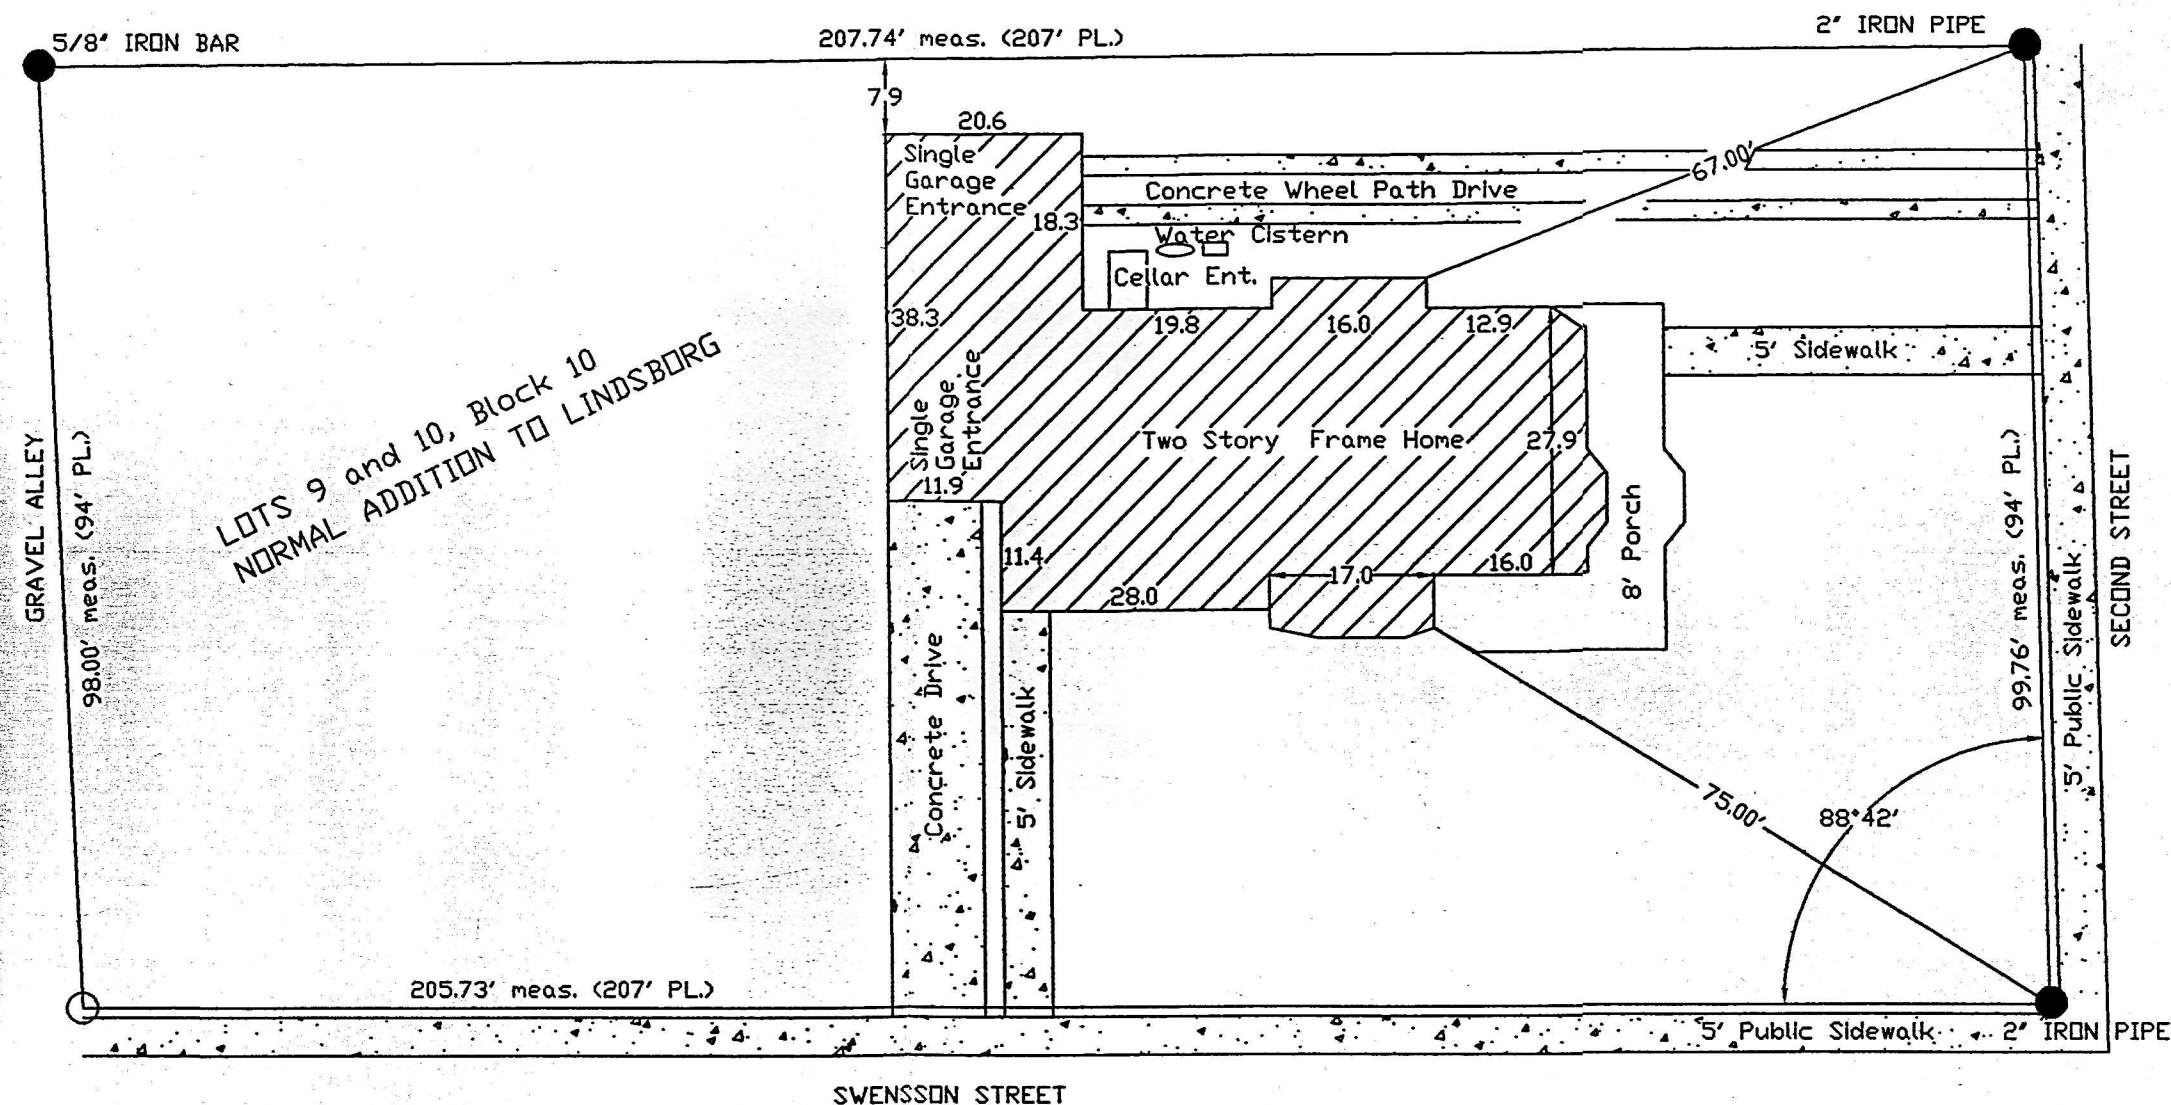

Scale 1" = 20'

LEGEND

- FOUND PROPERTY CORNER
- SET NO. 4" REBAR w/ Orange Cap MTHROWER KSLS1297



SURVEY FOR: MICHAEL J. FOX AND J. SUE SCHLEGEL

DESCRIPTION: LOTS 9 AND 10, BLOCK 10, NORMAL ADDITION TO LINDSBORG, MCPHERSON COUNTY, KANSAS.

ADDRESS: 505 N. SECOND STREET, LINDSBORG, KANSAS 67456

SURVEYOR'S CERTIFICATE:

I hereby certify this plat to be a true, correct and complete representation of the property described above as surveyed under my direct supervision on December 12 and 13, 1999.

Melanie L. Thrower
Melanie L. Thrower RLS # 1297



Melanie L. Thrower, P.E., L.S.

P.O. Box 662

McPherson, Kansas 67460

316-241-0950 Fax 316-241-5086