


SURVEY LOTS 20, 21, & 22, BLOCK 5, NORMAL ADDITION
CITY OF LINDSBORG, MCPHERSON, KANSAS

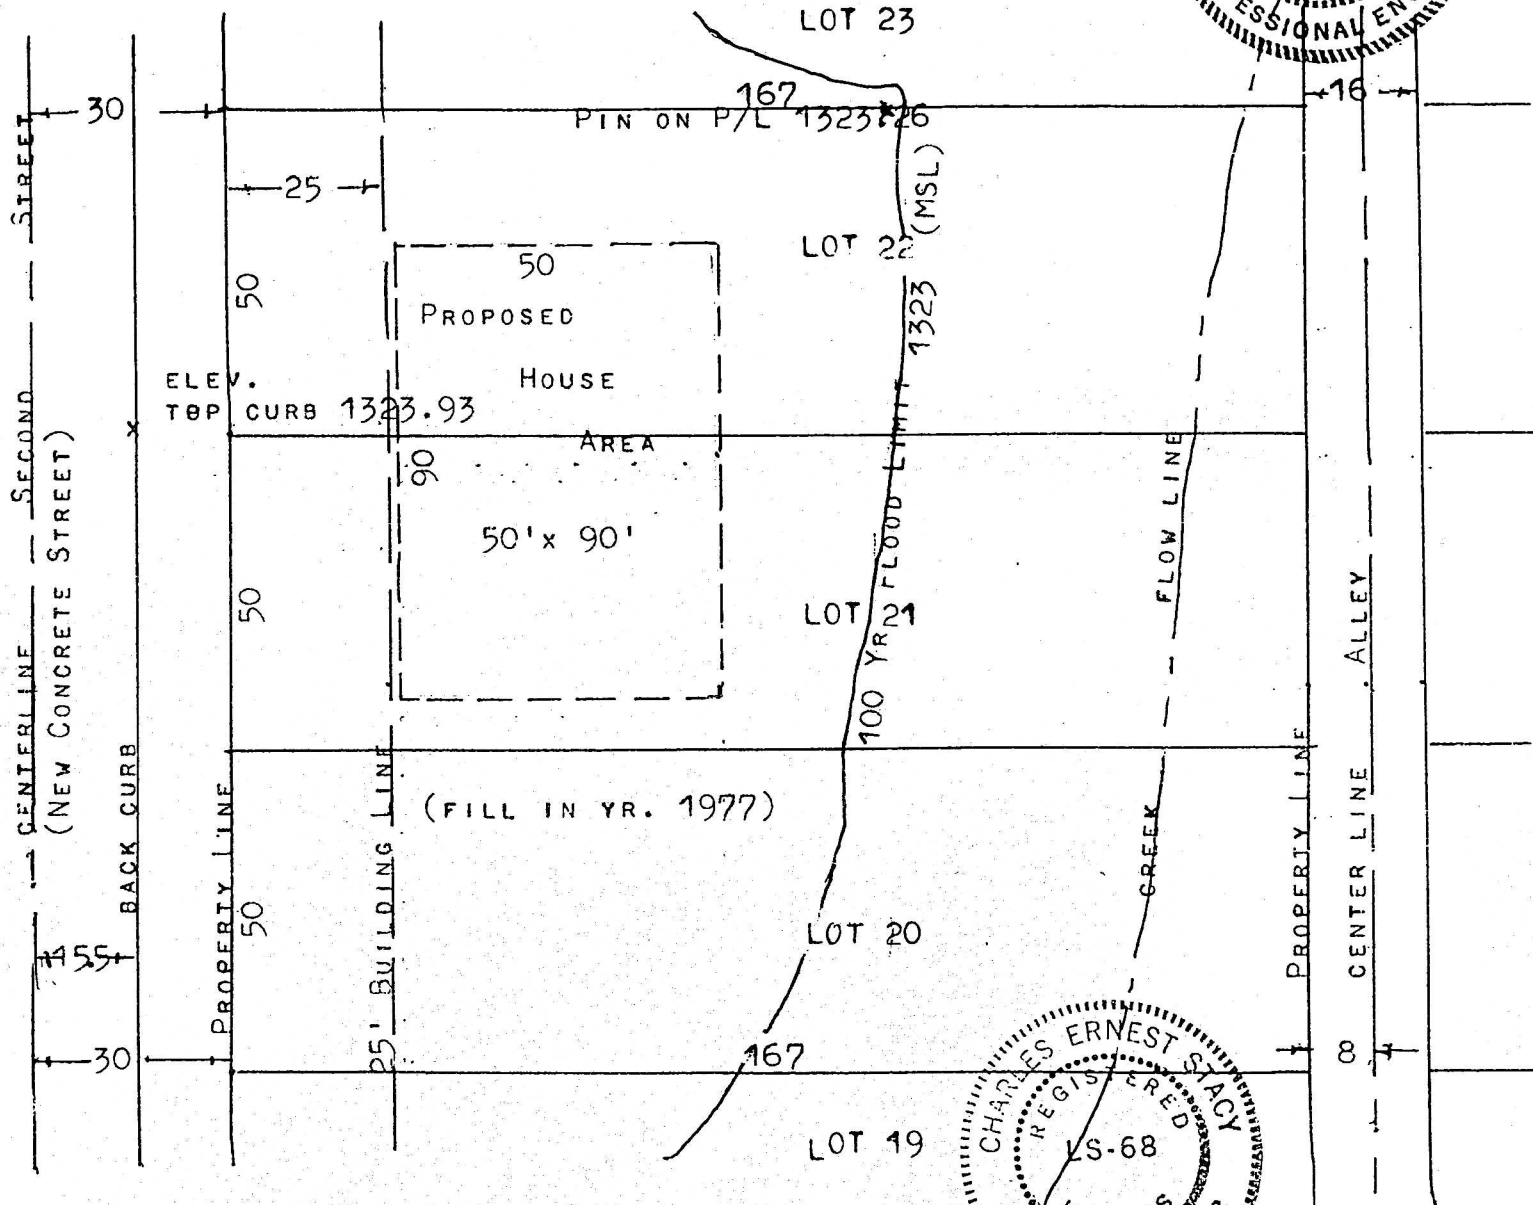

STATE OF KANSAS)
COUNTY OF MCPHERSON) S.S.

I, CHARLES E. STACY, DO HEREBY CERTIFY THAT DID THE ABOVE SURVEY FOR THE FLOOD ELEVATION OF LOTS 20, 21, AND 22, BLOCK 5, IN NORMAL ADDITION, FOR THE CITY OF LINDSBORG, MCPHERSON, COUNTY, KANSAS, AND THE ABOVE 100 YR. ELEVATION ON THESE LOTS ARE 25 FEET FURTHER EAST THAN SHOWN ON FLOOD INSURANCE RATE MAP

SIGNED THIS 5th DAY OF AUGUST 1987.

Charles E. Stacy
CHARLES E. STACY, P.E.

