


A SURVEY OF LOTS 2 & 4 , NORTH HIGH ADDITION
BLOCK 3, MCPHERSON, KANSAS

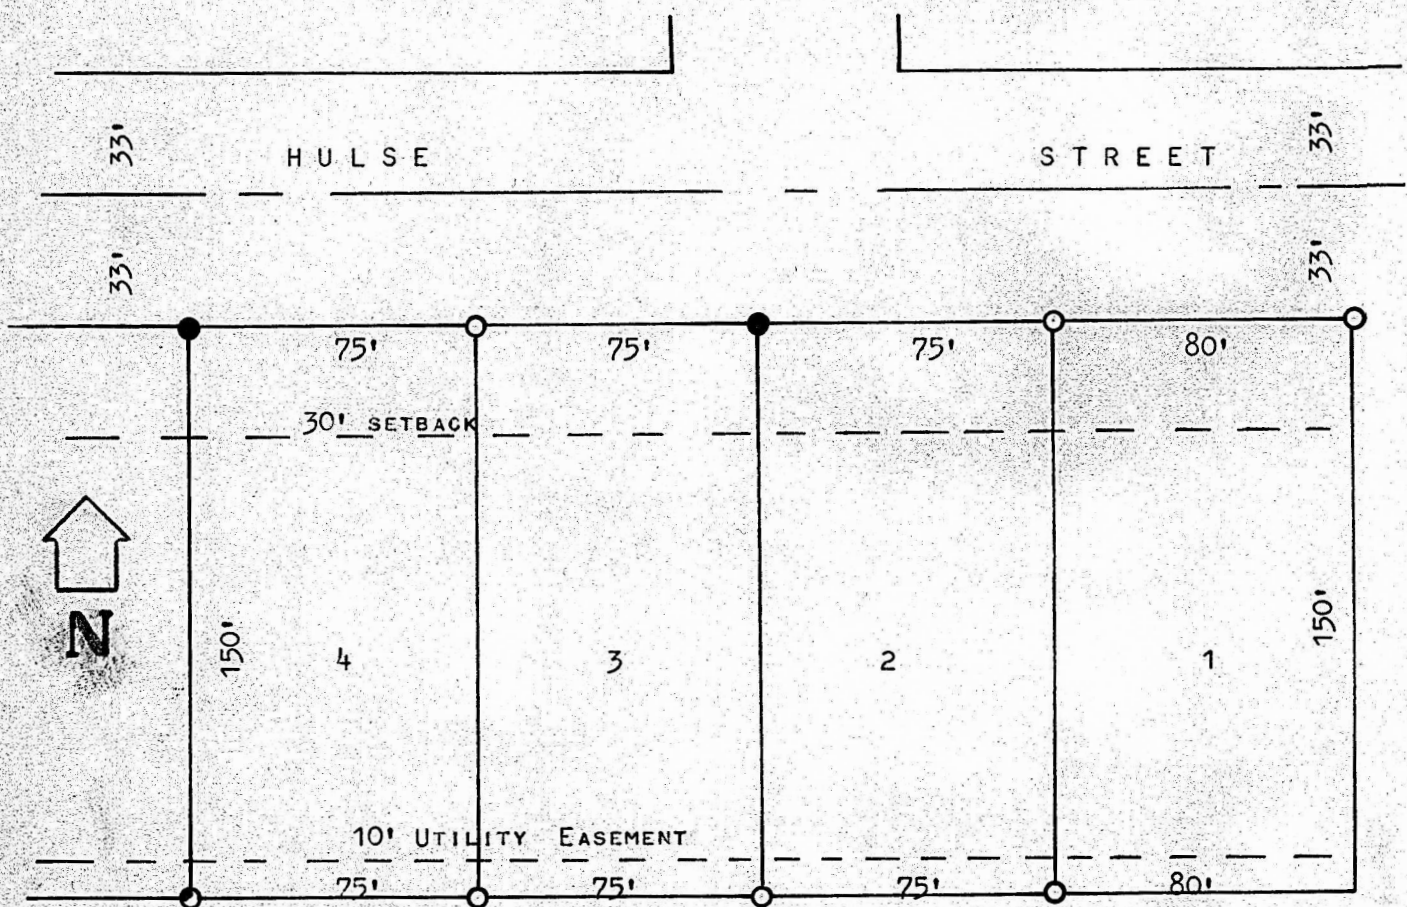

○ PINS FOUND THIS SURVEY

● PINS SET THIS SURVEY

STATE OF KANSAS)
COUNTY OF MCPHERSON) SS

I, MELVIN FERGUSON, PROFESSIONAL ENGINEER OF THE STATE OF KANSAS
DO HEREBY CERTIFY THAT UNDER MY SUPERVISION A SURVEY WAS MADE OF
LOTS 4 & 2, BLOCK 3, NORTH HIGH ADDITION, TO THE CITY OF MCPHERSON,
KANSAS, AND THAT THE ABOVE PLAT IS A TRUE EXHIBIT OF SAID SURVEY AS
FAR AS IT IS KNOWN TO ME.

SURVEY CALLED FOR BY CLINT BOWERS

SIGNED ON THIS 27th DAY OF FEBRUARY, 1974

Melvin Ferguson
MELVIN FERGUSON
PROFESSIONAL ENGINEER
MCPHERSON, KANSAS



MICROFILM