


A SURVEY OF LOT 7, BLOCK 6
NORTH HIGH ADDITION, MCPHERSON, KANSAS

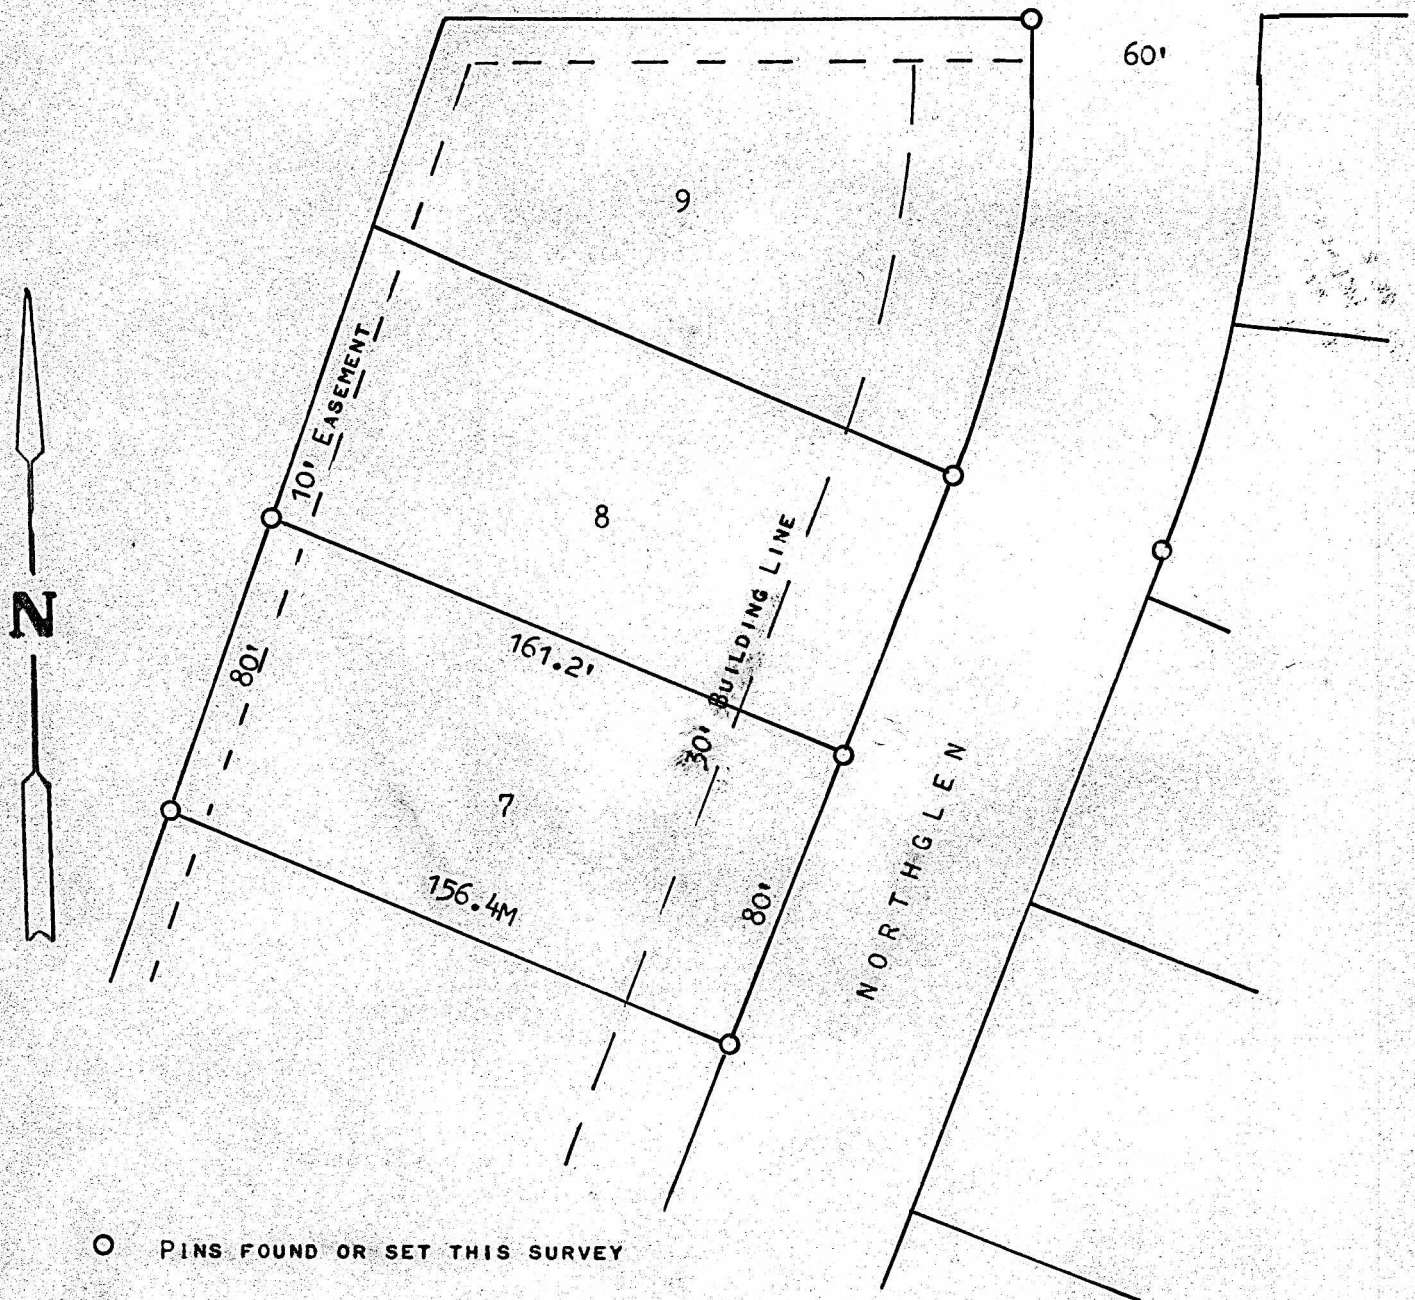

O PINS FOUND OR SET THIS SURVEY

STATE OF KANSAS)
COUNTY OF MCPHERSON) SS

I, MELVIN FERGUSON, PROFESSIONAL ENGINEER OF THE STATE OF KANSAS,
DO HEREBY CERTIFY THAT UNDER MY SUPERVISION A SURVEY WAS MADE OF
LOT 7, BLOCK 6, NORTH HIGH ADDITION, TO THE CITY OF MCPHERSON,
KANSAS, AND THAT THE ABOVE PLAT IS A TRUE EXHIBIT OF SAID SURVEY
AS FAR AS IT IS KNOWN TO ME.

SURVEY CALLED FOR BY SHERWOOD CONSTR.

SIGNED THIS 1st DAY OF OCTOBER, 1974

Melvin Ferguson
MELVIN FERGUSON
PROFESSIONAL ENGINEER
MCPHERSON, KANSAS



MICROFILM