


A SURVEY OF LOT 10, BLOCK 7
NORTH HIGH ADDITION, MCPHERSON, KS.

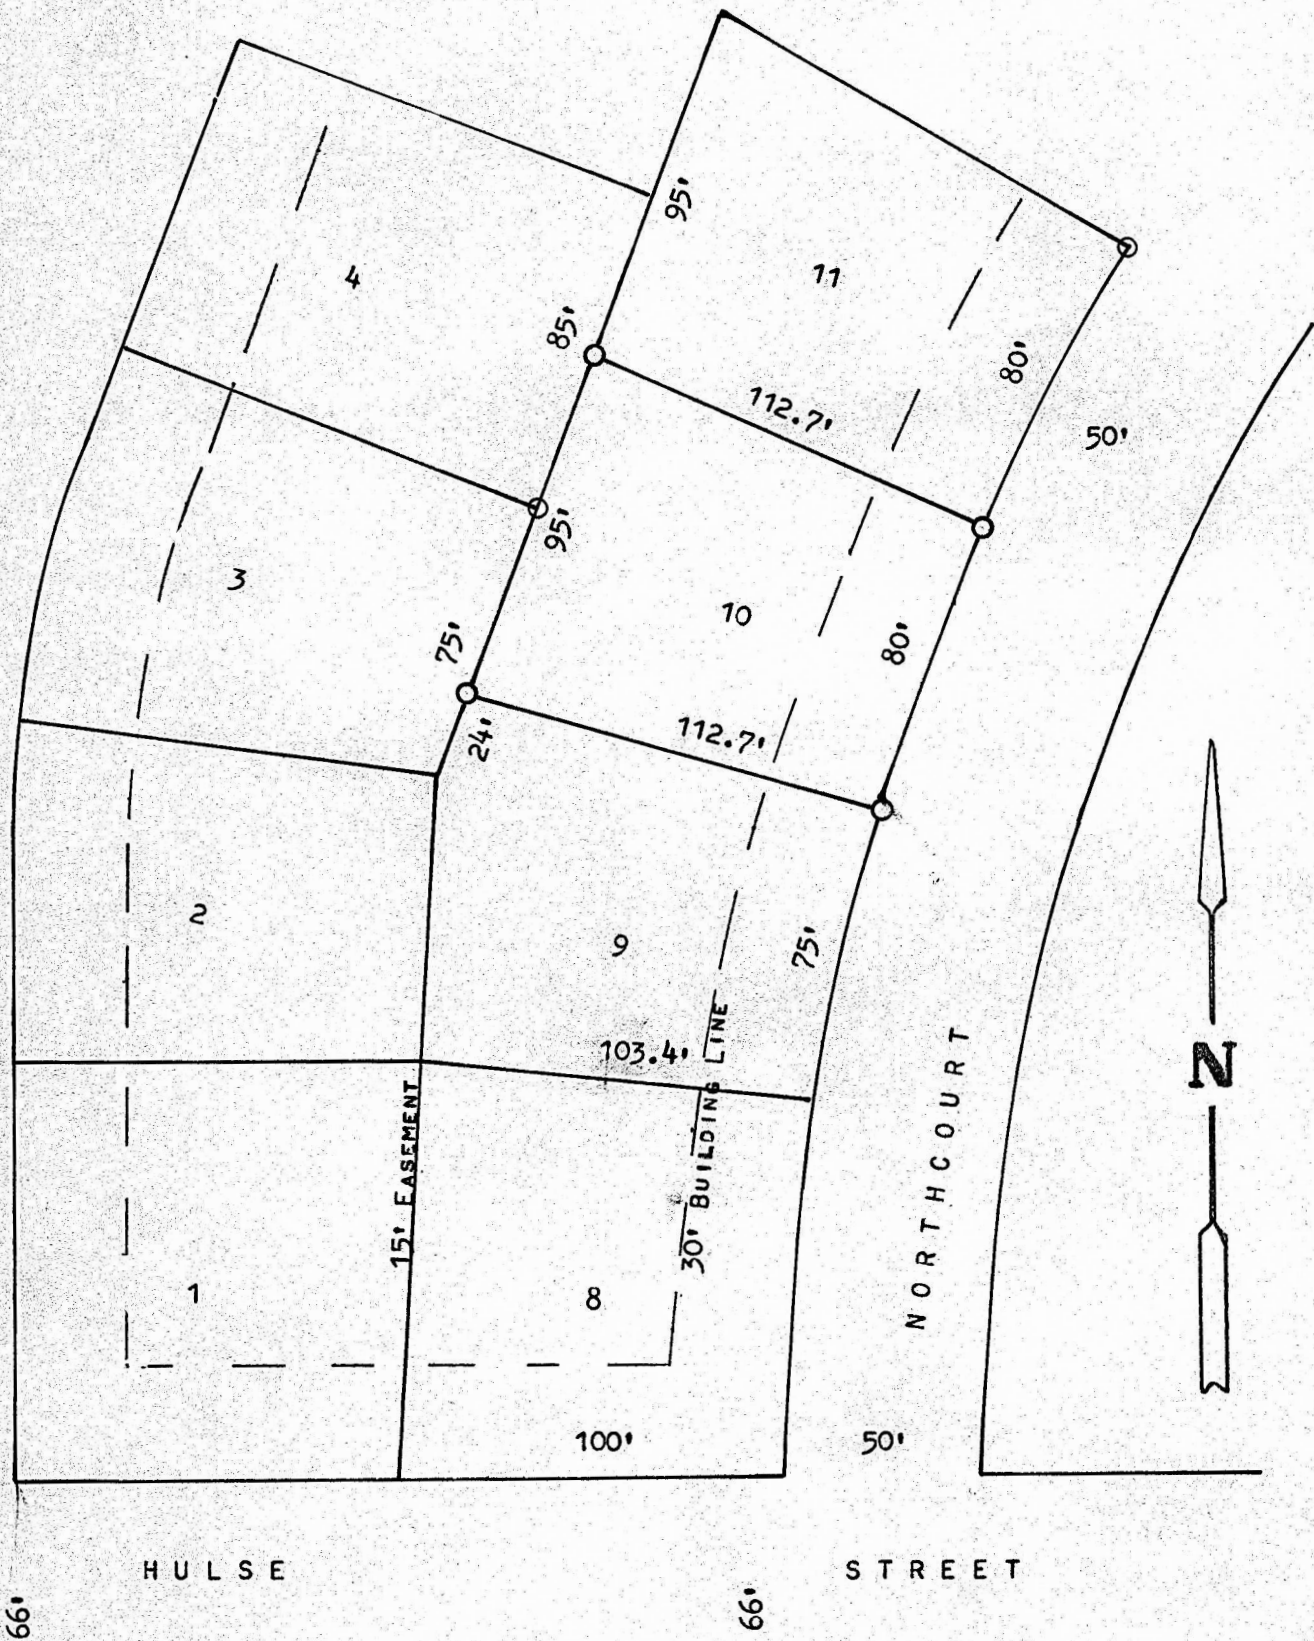

○ PINS FOUND OR SET THIS SURVEY

STATE OF KANSAS)
COUNTY OF MCPHERSON) SS

I, MELVIN FERGUSON, PROFESSIONAL ENGINEER OF THE STATE OF KANSAS DO HEREBY CERTIFY THAT UNDER MY SUPERVISION A SURVEY WAS MADE OF LOT 10, BLOCK 7, NORTH HIGH ADDITION, TO THE CITY OF McPHERSON, KANSAS, AND THAT THE ABOVE PLAT IS A TRUE EXHIBIT OF SAID SURVEY AS FAR AS IT IS KNOWN TO ME.

SURVEY CALLED FOR BY DEAN STEWART

SIGNED THIS 29th DAY OF OCTOBER, 1974

MELVIN FERGUSON
PROFESSIONAL ENGINEER
MC PHERSON, KANSAS



MICROFILM